


Door Schedule						
Door Number	Door			Fire Rating	Description	Comments
	Width	Height	Thickness			
1	6' - 0"	7' - 0"	0' - 2"		Double - Store Front	
2	6' - 0"	7' - 0"	0' - 2"		Double - Store Front	
3	3' - 0"	7' - 0"	0' - 2"	1 hour	Single - Full Lite	
4	3' - 0"	7' - 0"	0' - 2"	1 hour	Single - Full Lite	
5	3' - 0"	7' - 0"	0' - 2"	1 hour	Single - Full Lite	
6	3' - 0"	7' - 0"	0' - 2"	1 hour	Single-Flush Vision	
7	3' - 0"	7' - 0"	0' - 2"	1 hour	Single-Flush Vision	
8	16' - 0"	16' - 0"	0' - 1 1/2"	1 hour	Sectional Overhead Door	
9	16' - 0"	16' - 0"	0' - 1 1/2"	1 hour	Sectional Overhead Door	
10	16' - 0"	16' - 0"	0' - 1 1/2"	1 hour	Sectional Overhead Door	
11	16' - 0"	16' - 0"	0' - 1 1/2"	1 hour	Sectional Overhead Door	
12	16' - 0"	16' - 0"	0' - 1 1/2"	1 hour	Sectional Overhead Door	
13	16' - 0"	16' - 0"	0' - 1 1/2"	1 hour	Sectional Overhead Door	
14	16' - 0"	16' - 0"	0' - 1 1/2"	1 hour	Sectional Overhead Door	
15	16' - 0"	16' - 0"	0' - 1 1/2"	1 hour	Sectional Overhead Door	
16	3' - 0"	7' - 0"	0' - 2"	1 hour	Single - Flush	
17	3' - 0"	7' - 0"	0' - 2"	1 hour	Single - Flush	
18	3' - 0"	7' - 0"	0' - 2"	1 hour	Single - Flush	
19	3' - 0"	7' - 0"	0' - 2"	1 hour	Single - Flush	
20	3' - 0"	7' - 0"	0' - 2"	1 hour	Single - Flush	
21	3' - 0"	7' - 0"	0' - 2"	1 hour	Single - Flush	
22	3' - 0"	7' - 0"	0' - 2"	1 hour	Single - Flush	

Keynote Legend	
Key Value	Keynote Text
03 60 00	Grouting
04 20 00.B4	Cast Stone Ornament
04 22 00.A1	2" x 8" x 8" CMU
04 22 00.A15	6" x 8" x 16" CMU - 2 Core
04 22 00.C2	Single 6" x 8" Bond Beam
05 21 00.B35	22K9 Steel Joist
05 31 00.A1	1.5 MR 16 Composite Metal Deck
07 21 00.B1	1/2" Rigid Insulation
07 22 00.A5	Category II Vegetated Roofing
07 62 00.14	10" Coping
07 62 00.15	12" Coping
08 11 00	Metal Doors and Frames
08 51 13	Aluminum Windows
Division 00	Procurement and Contracting Requirements

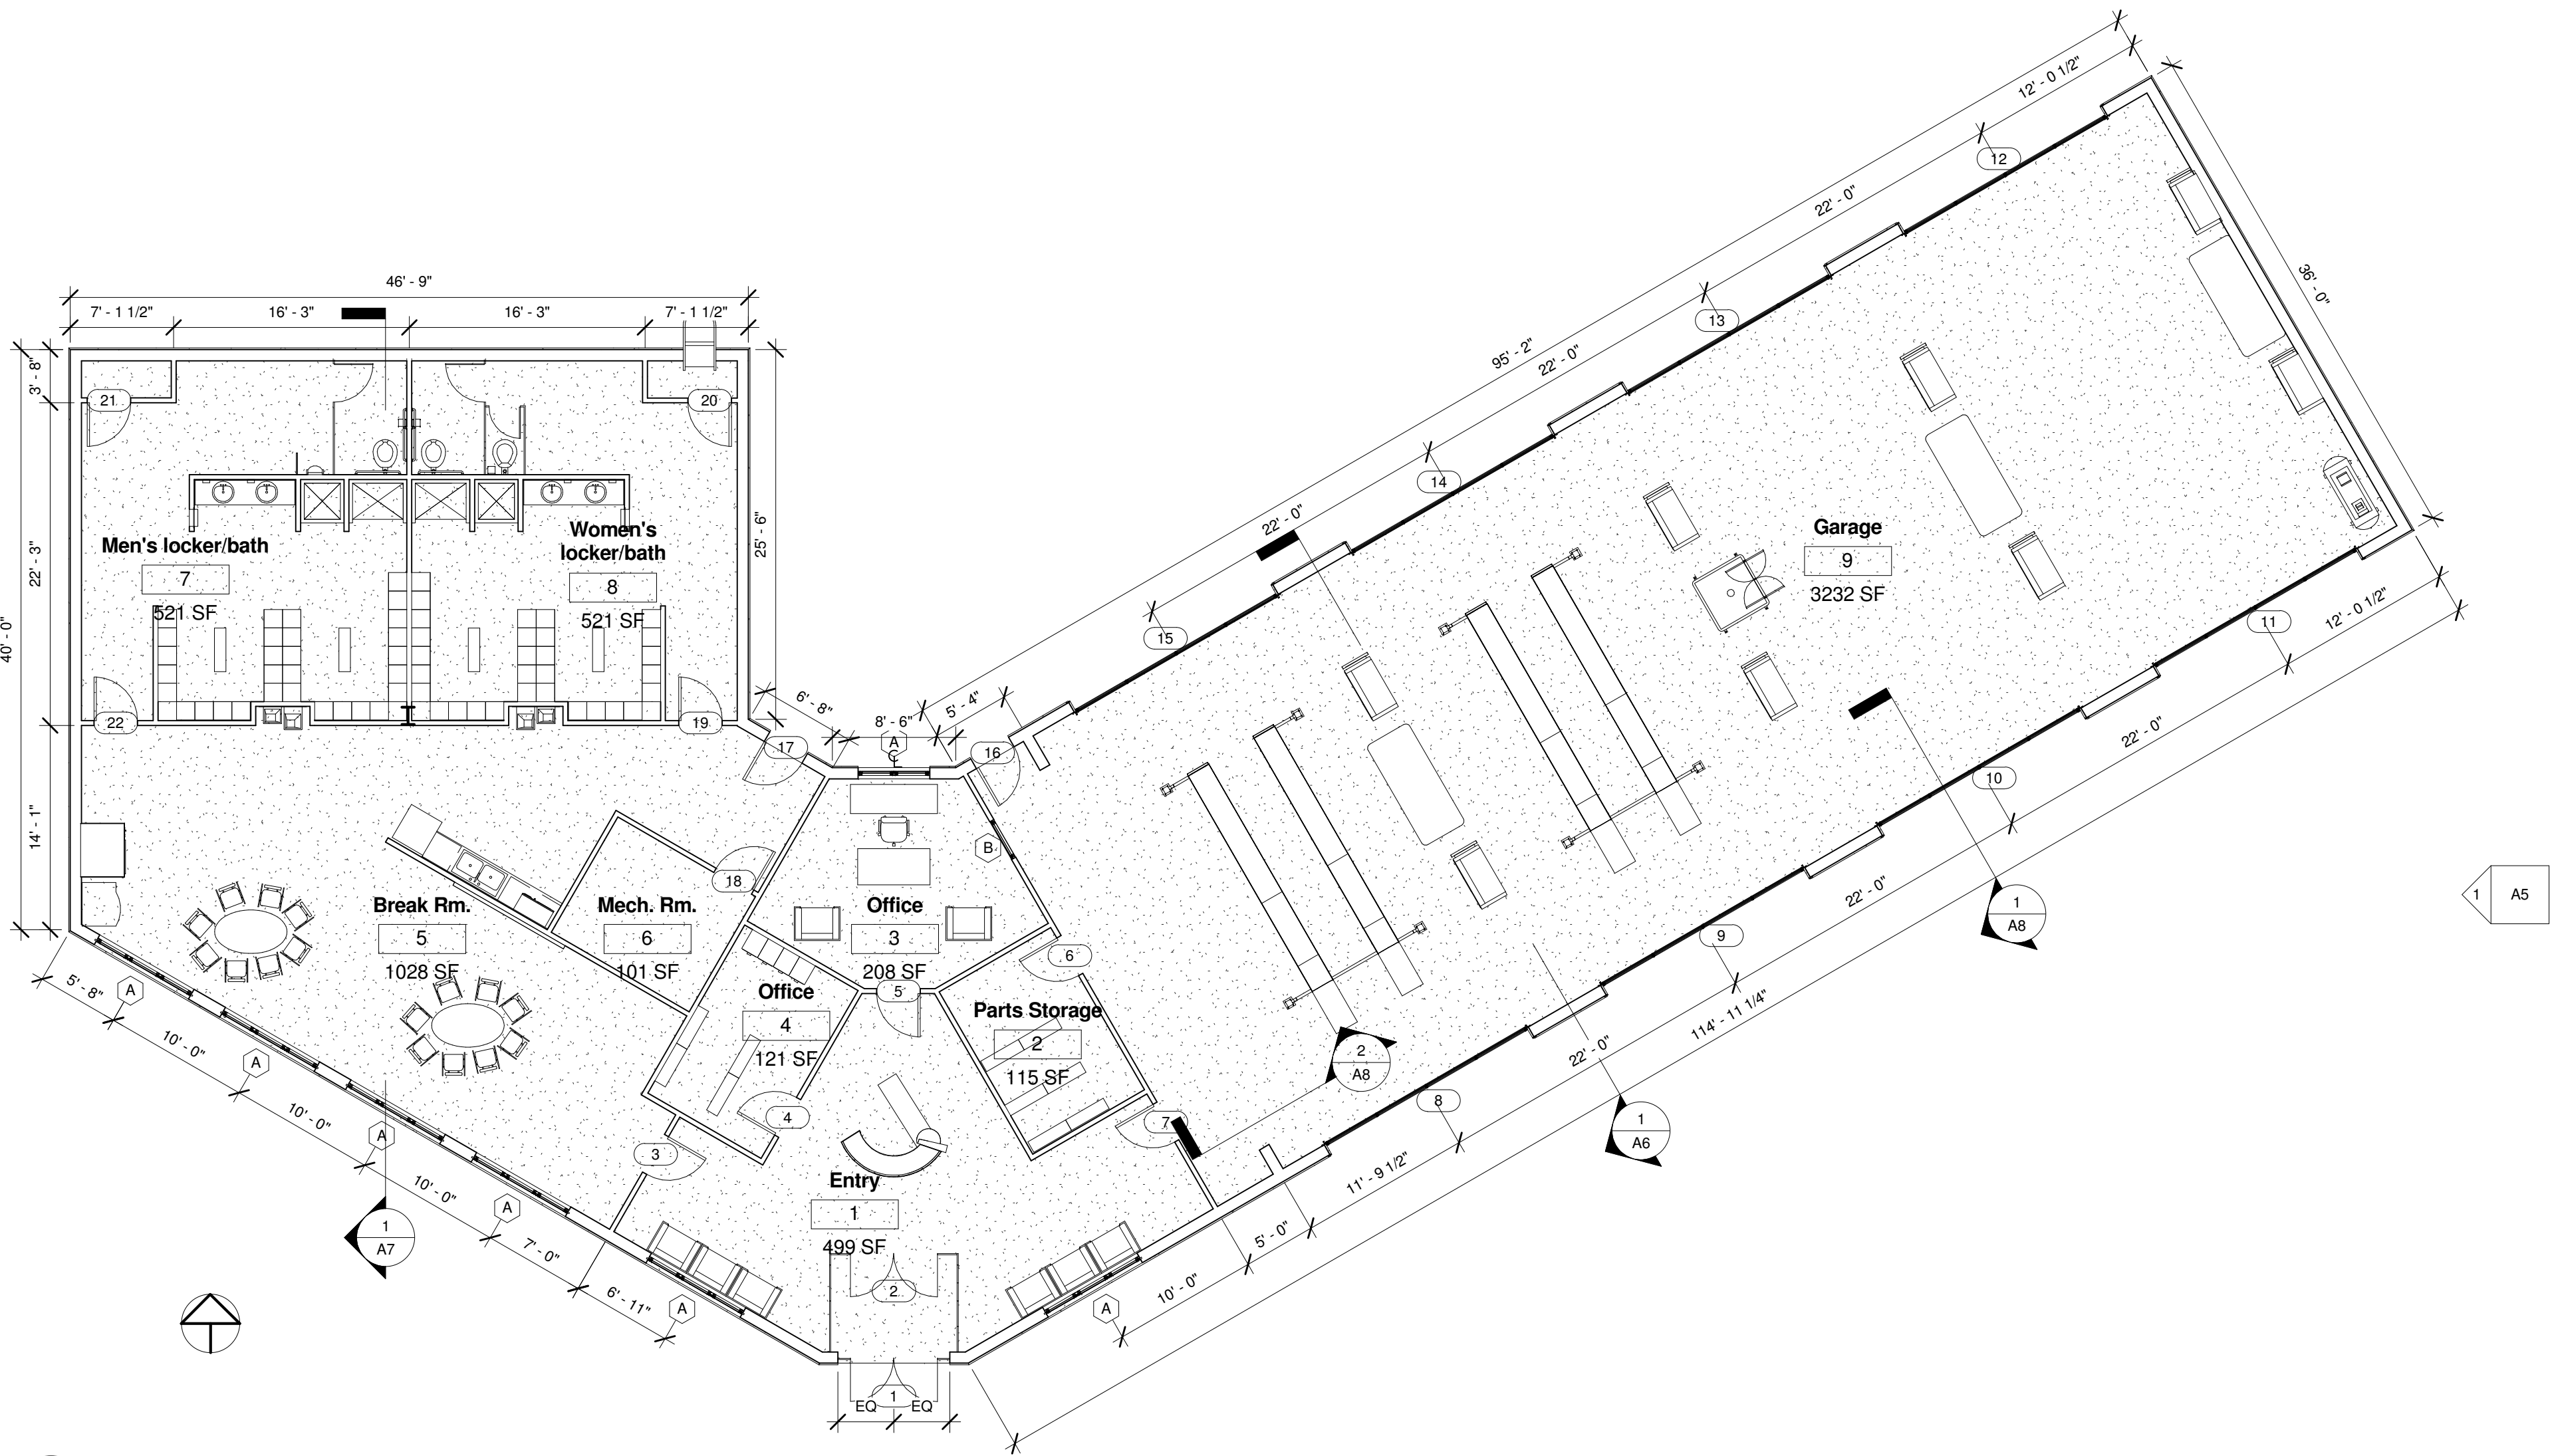

1
A1
T.O. Slab
1/8" = 1'-0"

Room Schedule					
Room Number	Room Name	Floor Finish	Wall Finish	Ceiling Finish	Comments
1	Entry	12" x 12" Ceramic Tile	Gypsum Board	Gypsum Board	
3	Office	Carpet	Gypsum Board	Gypsum Board	
4	Office	Carpet	Gypsum Board	Gypsum Board	
2	Parts Storage	Carpet	Gypsum Board	Gypsum Board	
5	Break Rm.	12" x 12" Tile	Gypsum Board	Gypsum Board	
6	Mech. Rm.	12" x 12" Tile	Gypsum Board	Gypsum Board	
7	Men's locker/bath	12" x 12" Tile	Gypsum Board	Gypsum Board	
8	Women's locker/bath	12" x 12" Tile	Gypsum Board	Gypsum Board	
9	Garage	Sealed Concrete	None	None	

Window Schedule							
Type Mark	Count	R.O.		Type	Manufacturer	Model	Comments
		Width	Height				
A	20	2' - 6"	6' - 0"	Kawneer - 8325TL CASEMENT-IN-01_20681	KAWNEER	8325TL ISOLOCK Window	
B	1	3' - 0"	3' - 0"	Kawneer - 8325TL CASEMENT-IN-01_20681	KAWNEER	8325TL ISOLOCK Window	
C	4	13' - 1"	2' - 6"	Kawneer - 8325TL CASEMENT-IN-01_20681	KAWNEER	8325TL ISOLOCK Window	

Grand total: 25



Consultant
Address
Phone
Fax
e-mail

Consultant
Address
Phone
Fax
e-mail

Consultant
Address
Phone
Fax
e-mail

No.	Description	Date

City of Wilmington

Street Sweeper Building

Project numberA000001

DateIssue Date

Drawn byAuthor

Checked byChecker

First Floor

Scale1/8" = 1'-0"

A1

Consultant
Address
Phone
Fax
e-mail

Consultant
Address
Phone
Fax
e-mail

Consultant
Address
Phone
Fax
e-mail

Consultant
Address
Phone
Fax
e-mail

Keynote Legend	
Key Value	Keynote Text
03 60 00	Grouting
04 20 00.B4	Cast Stone Ornament
04 22 00.A1	2" x 8" x 8" CMU
04 22 00.A15	6" x 8" x 16" CMU - 2 Core
04 22 00.C2	Single 6" x 8" Bond Beam
05 21 00.B35	22K9 Steel Joist
05 31 00.A1	1.5 MR 16 Composite Metal Deck
07 21 00.B1	1/2" Rigid Insulation
07 22 00.A5	Category II Vegetated Roofing
07 62 00.14	10" Coping
07 62 00.15	12" Coping
08 11 00	Metal Doors and Frames
08 51 13	Aluminum Windows
Division 00	Procurement and Contracting Requirements

No.	Description	Date

City of Wilmington


Street Sweeper
Building

Project number A000001
Date Issue Date
Drawn by Author
Checked by Checker


Elevations

Scale 1/8" = 1'-0"


A5

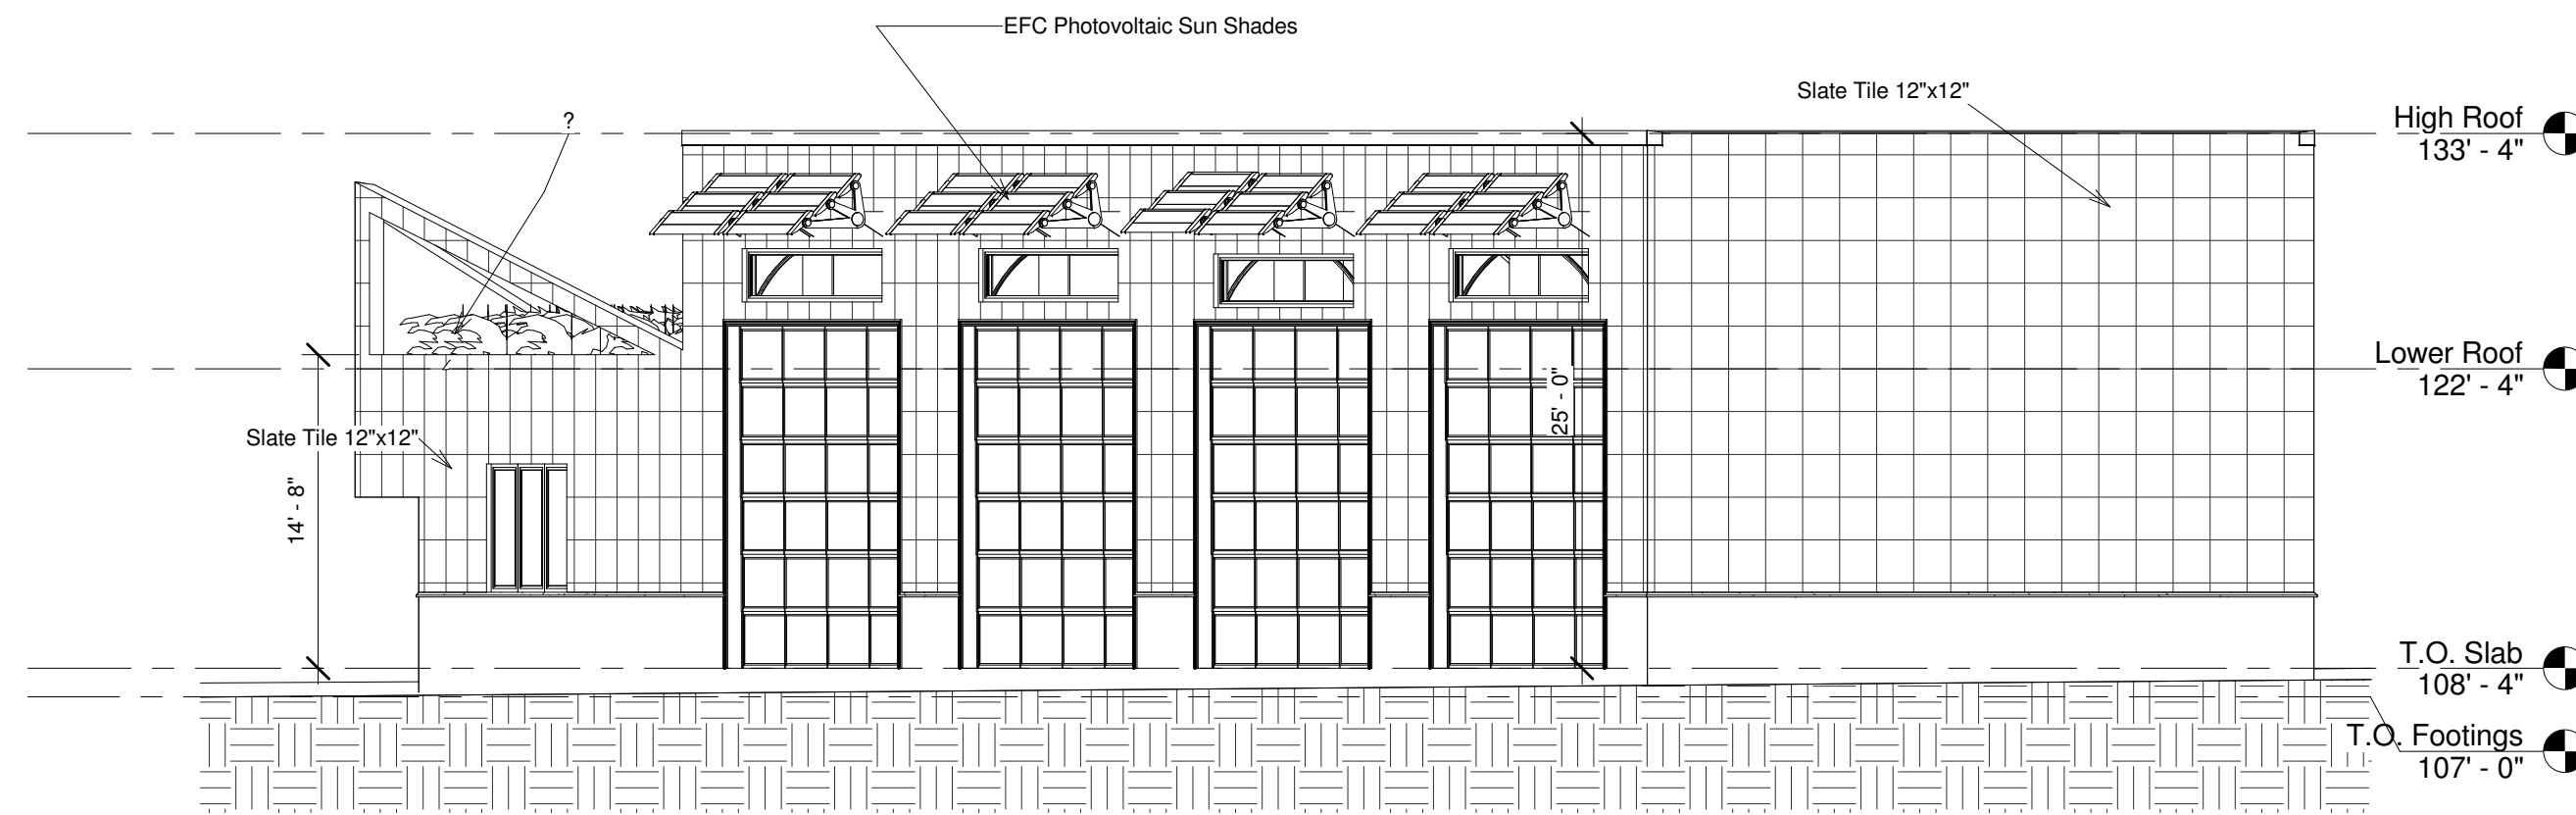


1
A5
East
1/8" = 1'-0"

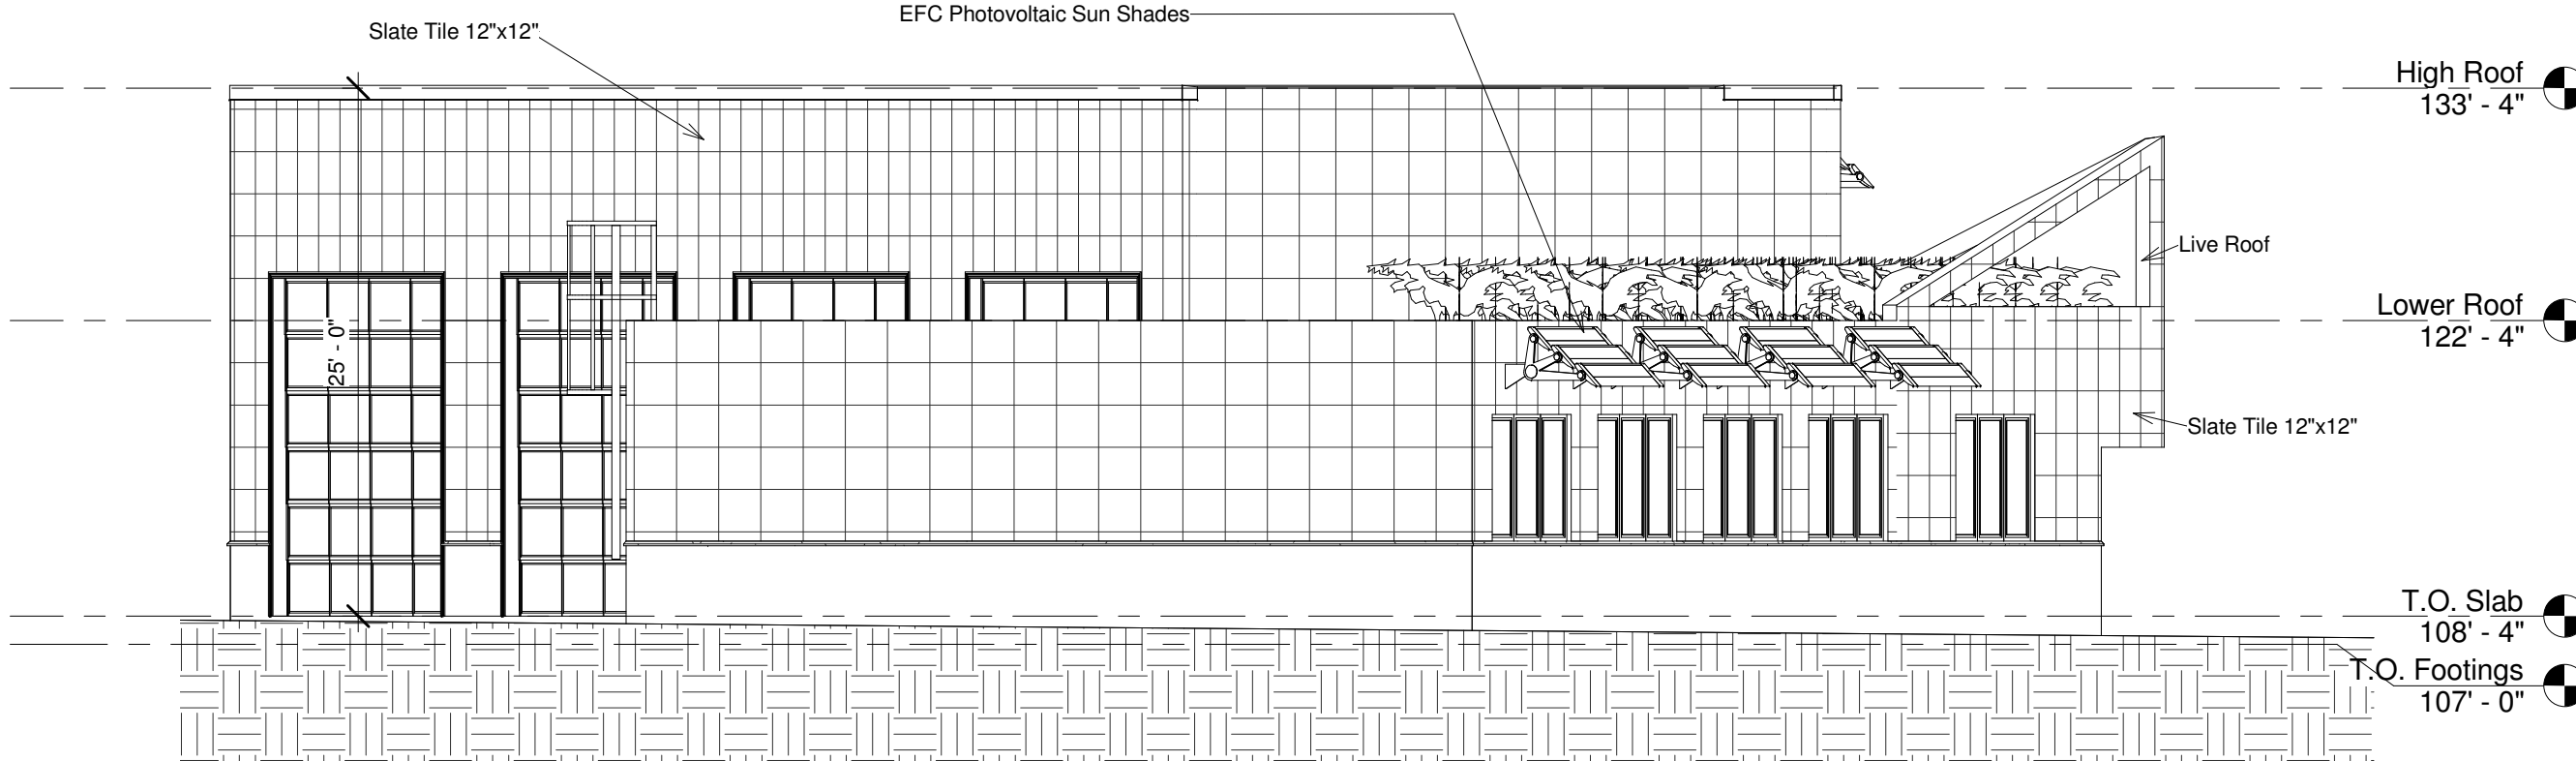


2
A5
West
1/8" = 1'-0"

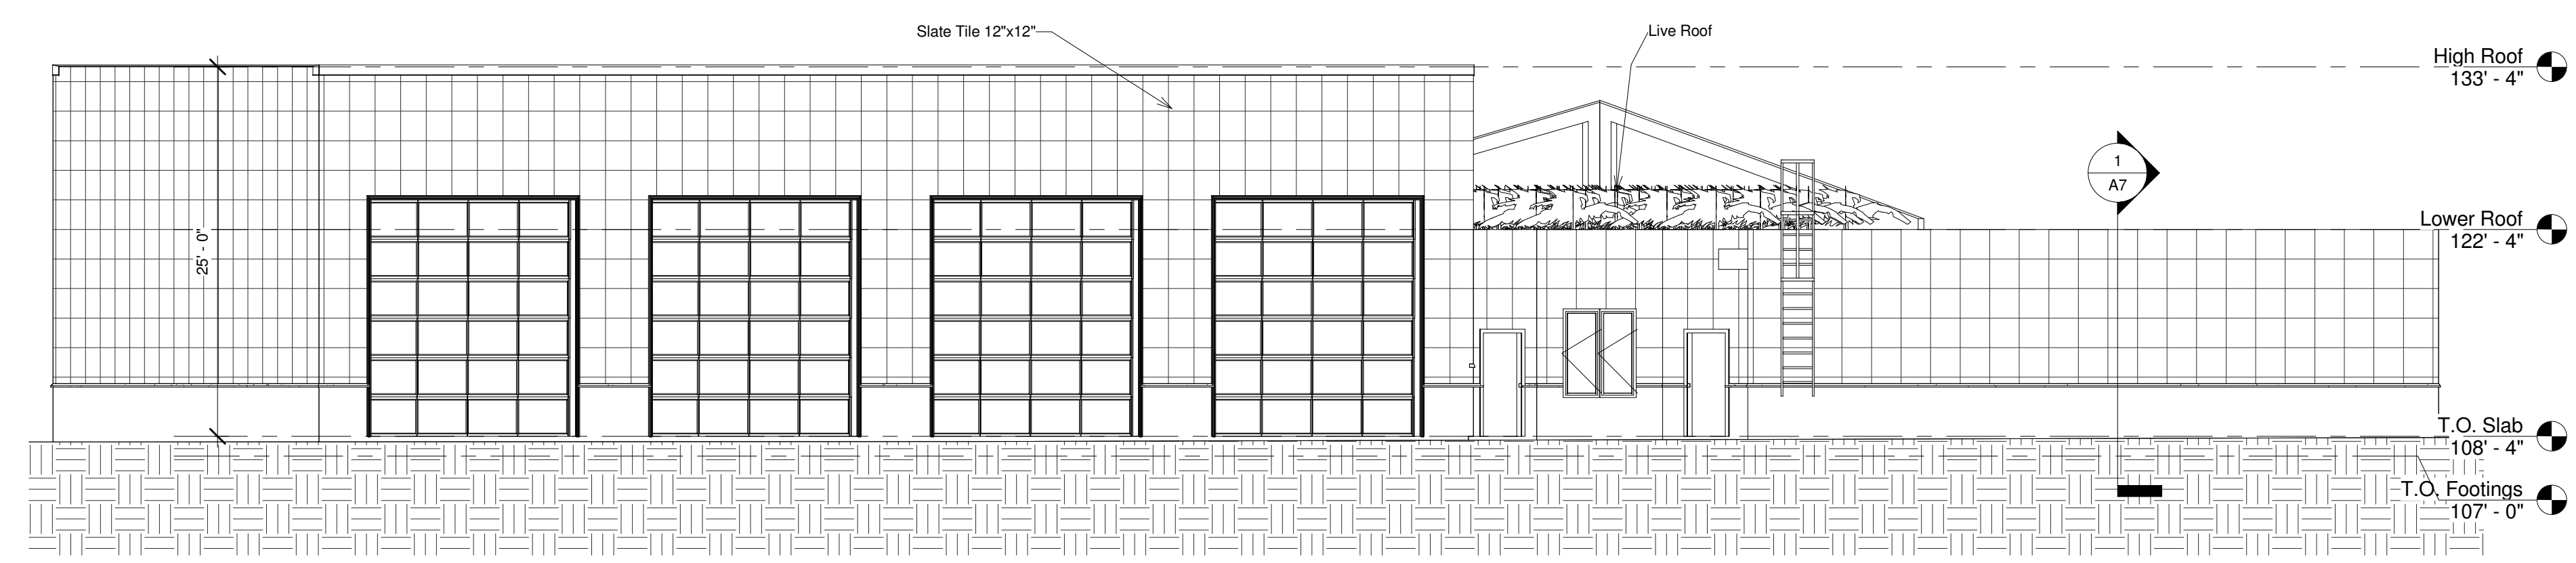

3
A5
North
1/8" = 1'-0"

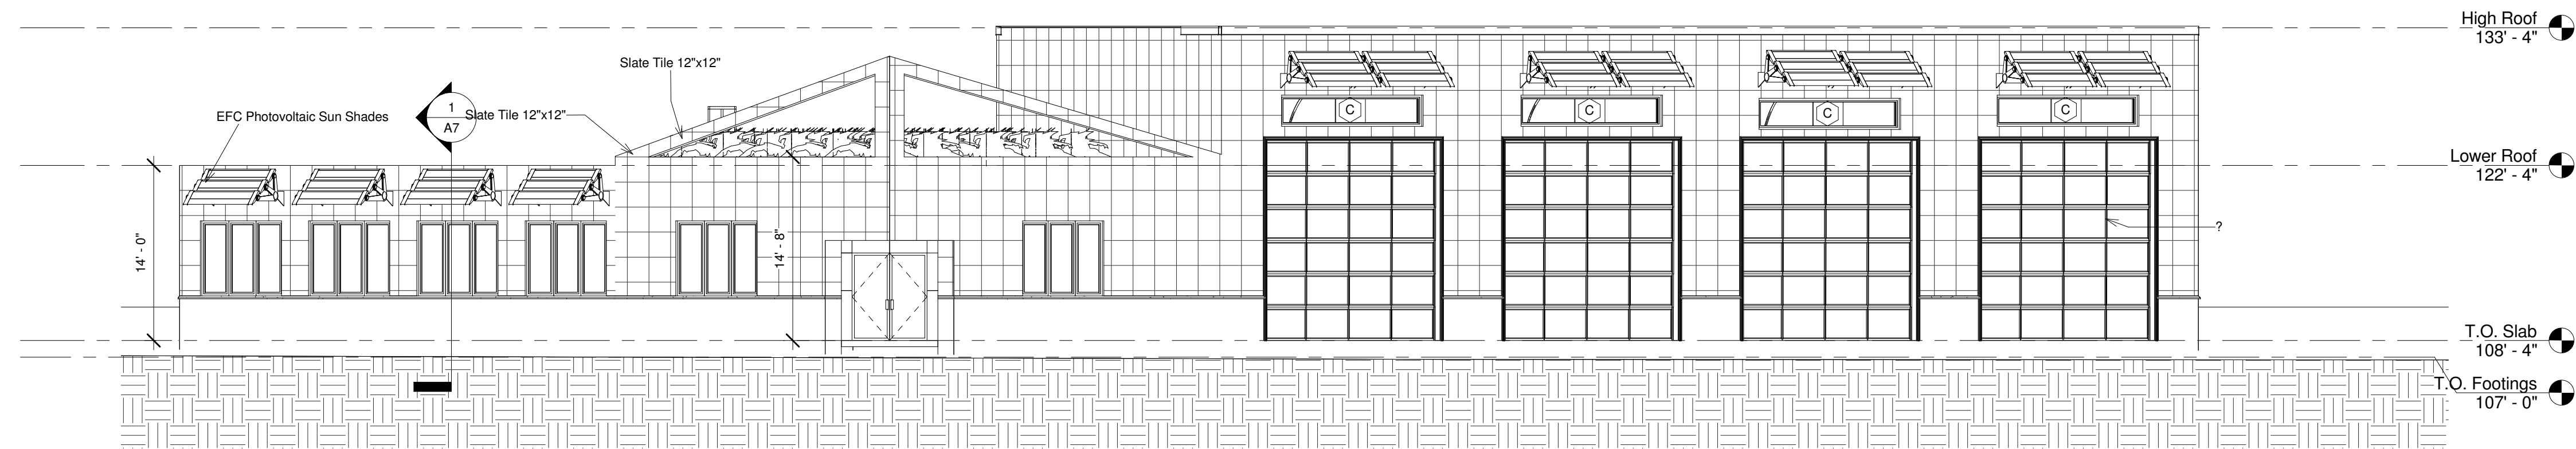

4
A5
South
1/8" = 1'-0"

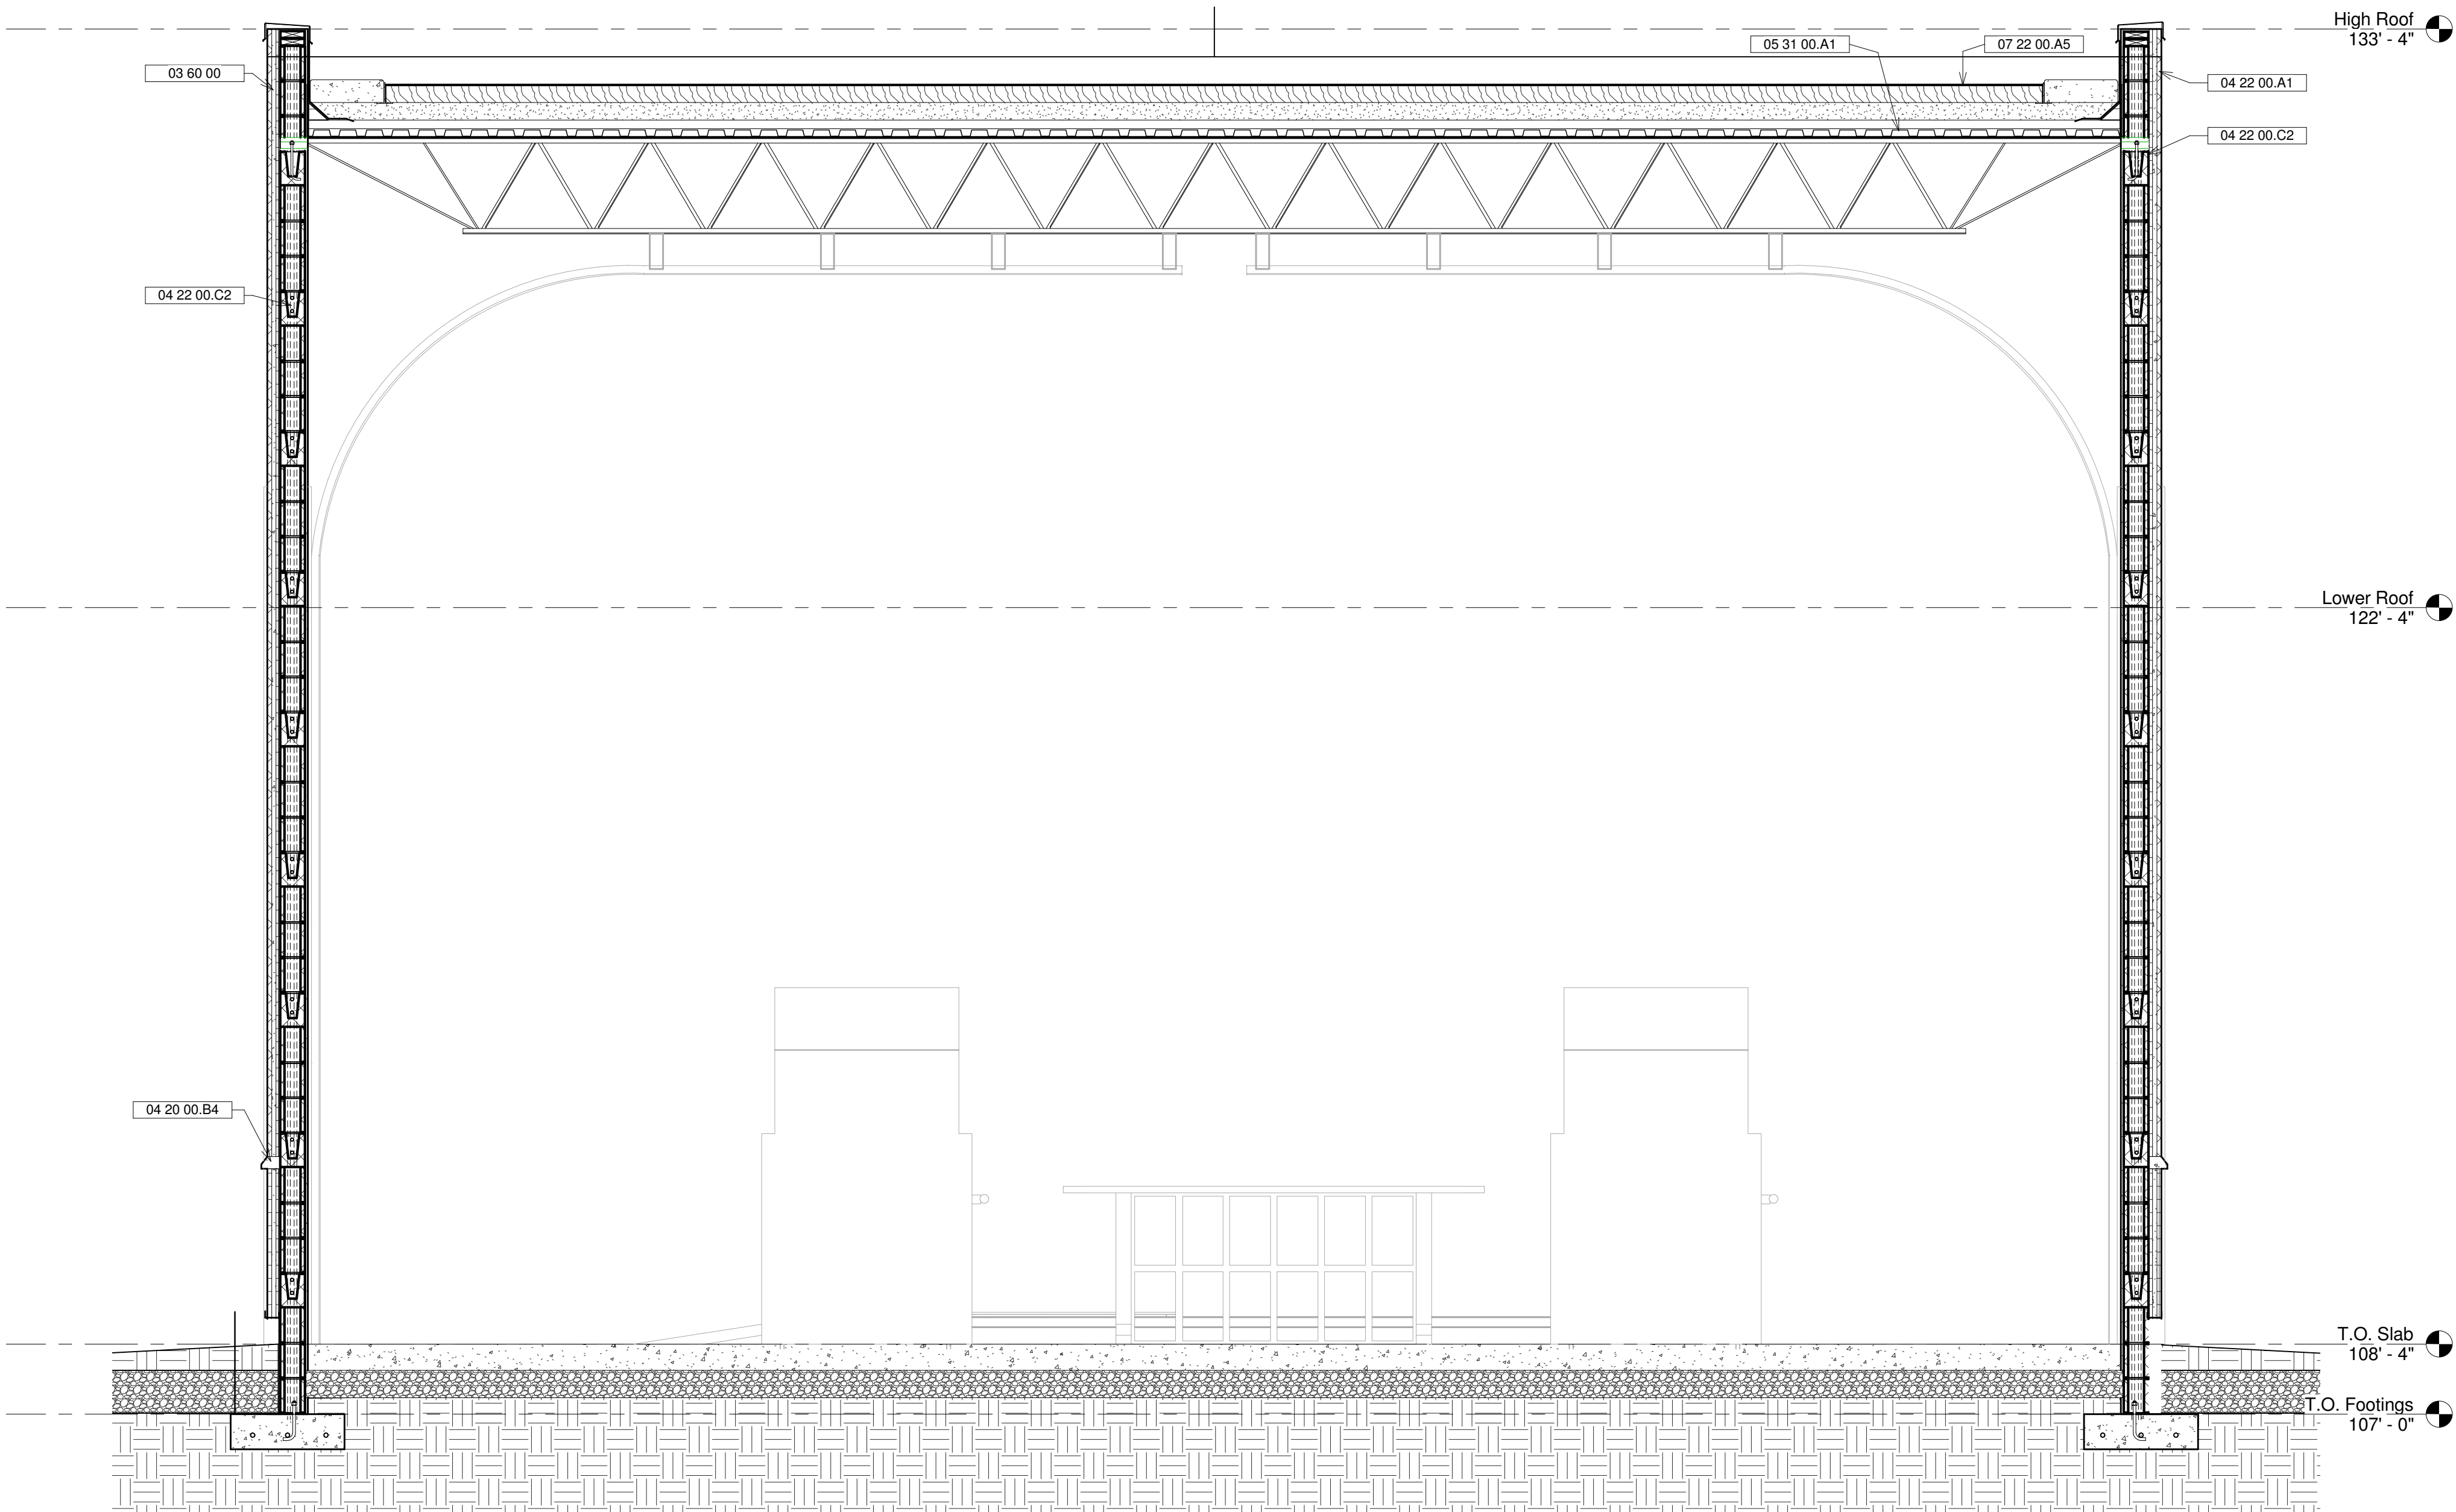

1
A6

Section 3

1/2" = 1'-0"

Keynote Legend	
Key Value	Keynote Text
03 60 00	Grouting
04 20 00.B4	Cast Stone Ornament
04 22 00.A1	2" x 8" x 8" CMU
04 22 00.A15	6" x 8" x 16" CMU - 2 Core
04 22 00.C2	Single 6" x 8" Bond Beam
05 21 00.B35	22K9 Steel Joist
05 31 00.A1	1.5 MR 16 Composite Metal Deck
07 21 00.B1	1/2" Rigid Insulation
07 22 00.A5	Category II Vegetated Roofing
07 62 00.14	10" Coping
07 62 00.15	12" Coping
08 11 00	Metal Doors and Frames
08 51 13	Aluminum Windows
Division 00	Procurement and Contracting Requirements



Consultant
Address
Address
Phone
Fax
e-mail

Consultant
Address
Address
Phone
Fax
e-mail

Consultant
Address
Address
Phone
Fax
e-mail

Consultant
Address
Address
Phone
Fax
e-mail

No.	Description	Date

City of Wilmington

Street Sweeper Building

Project numberA000001

DateIssue Date


Drawn byAuthor

Checked byChecker

Building Sections

Scale1/2" = 1'-0"

A6

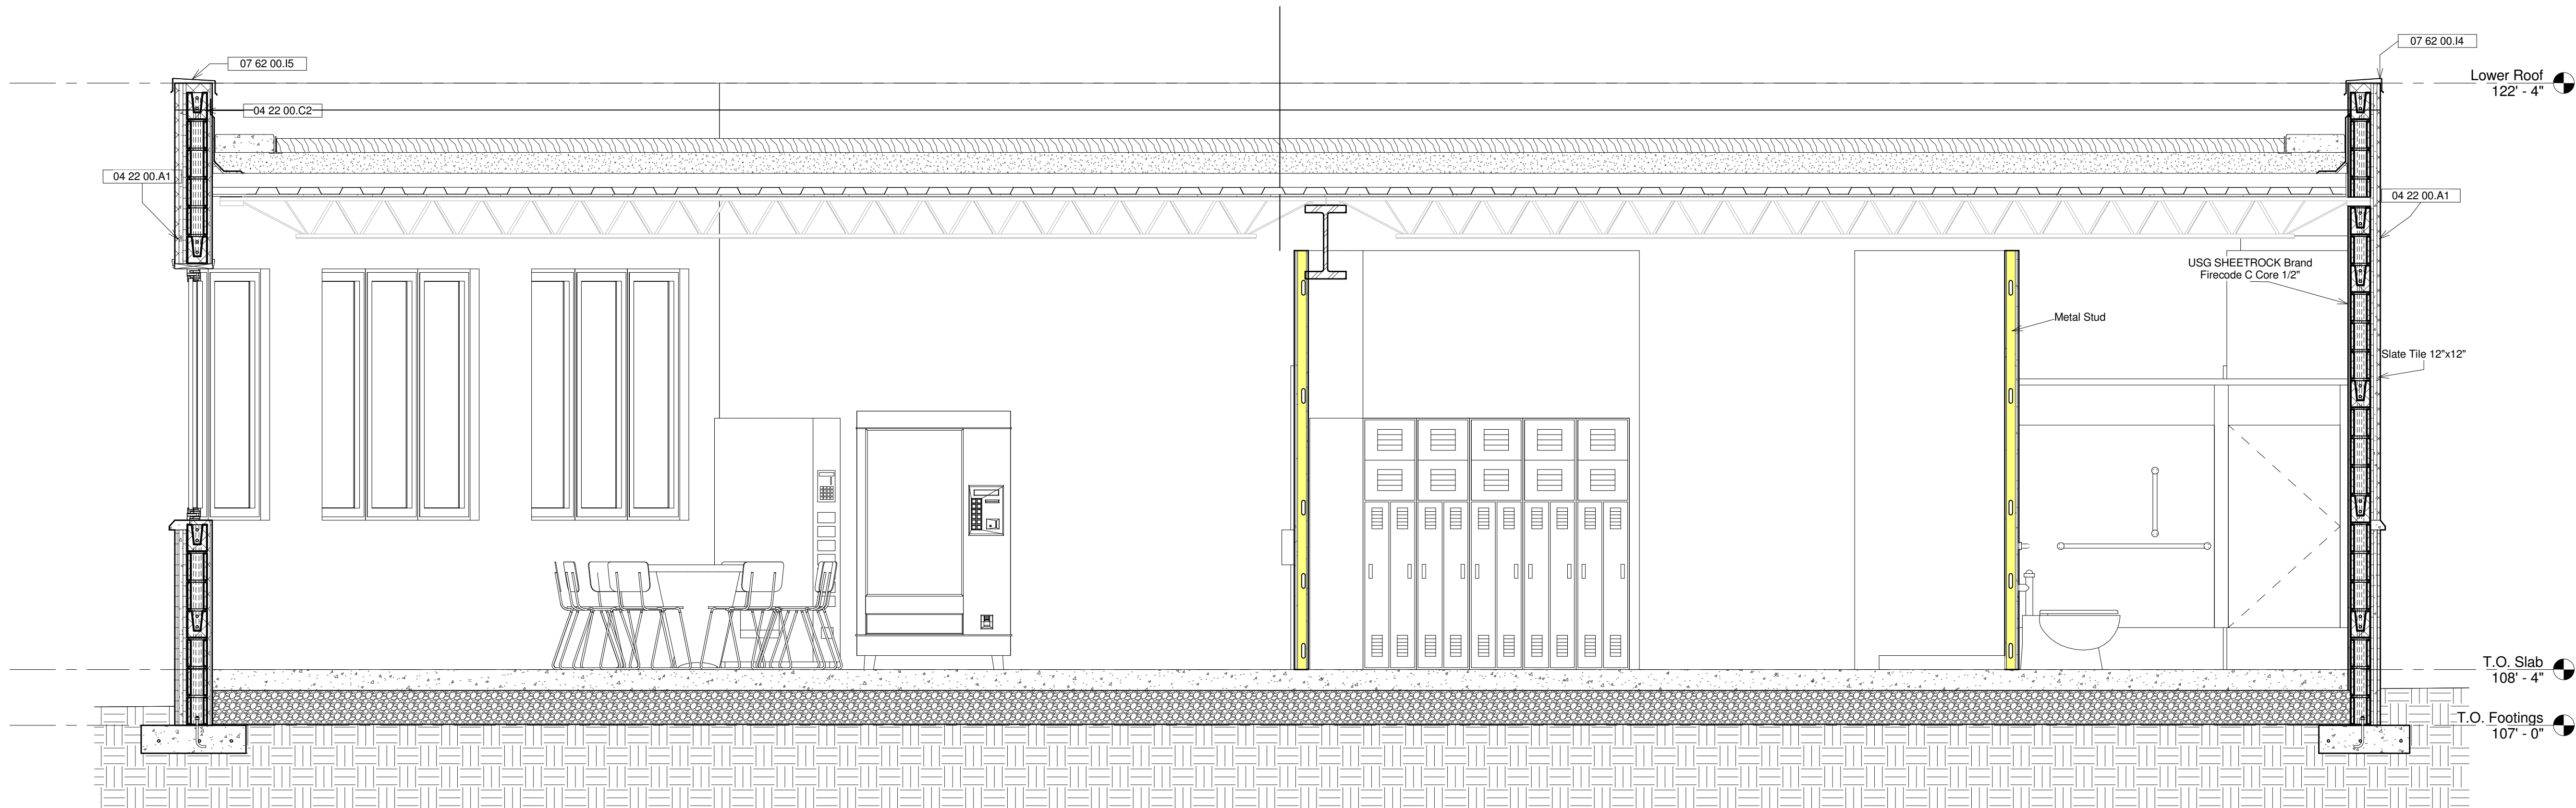

1
A7

Section 4
1/2" = 1'-0"

Keynote Legend	
Key Value	Keynote Text
03 60 00	Grouting
04 20 00.B4	Cast Stone Ornament
04 22 00.A1	2" x 8" x 8" CMU
04 22 00.A15	6" x 8" x 16" CMU - 2 Core
04 22 00.C2	Single 6" x 8" Bond Beam
05 21 00.B35	22K9 Steel Joist
05 31 00.A1	1.5 MR 16 Composite Metal Deck
07 21 00.B1	1/2" Rigid Insulation
07 22 00.A5	Category II Vegetated Roofing
07 62 00.14	10" Coping
07 62 00.15	12" Coping
08 11 00	Metal Doors and Frames
08 51 13	Aluminum Windows
Division 00	Procurement and Contracting Requirements



Consultant
Address
Phone
Fax
e-mail

Consultant
Address
Phone
Fax
e-mail

Consultant
Address
Phone
Fax
e-mail

Consultant
Address
Phone
Fax
e-mail

No.	Description	Date

City of Wilmington


Street Sweeper
Building

Project number A000001
Date Issue Date
Drawn by Author
Checked by Checker


Building Sections

Scale 1/2" = 1'-0"

A7

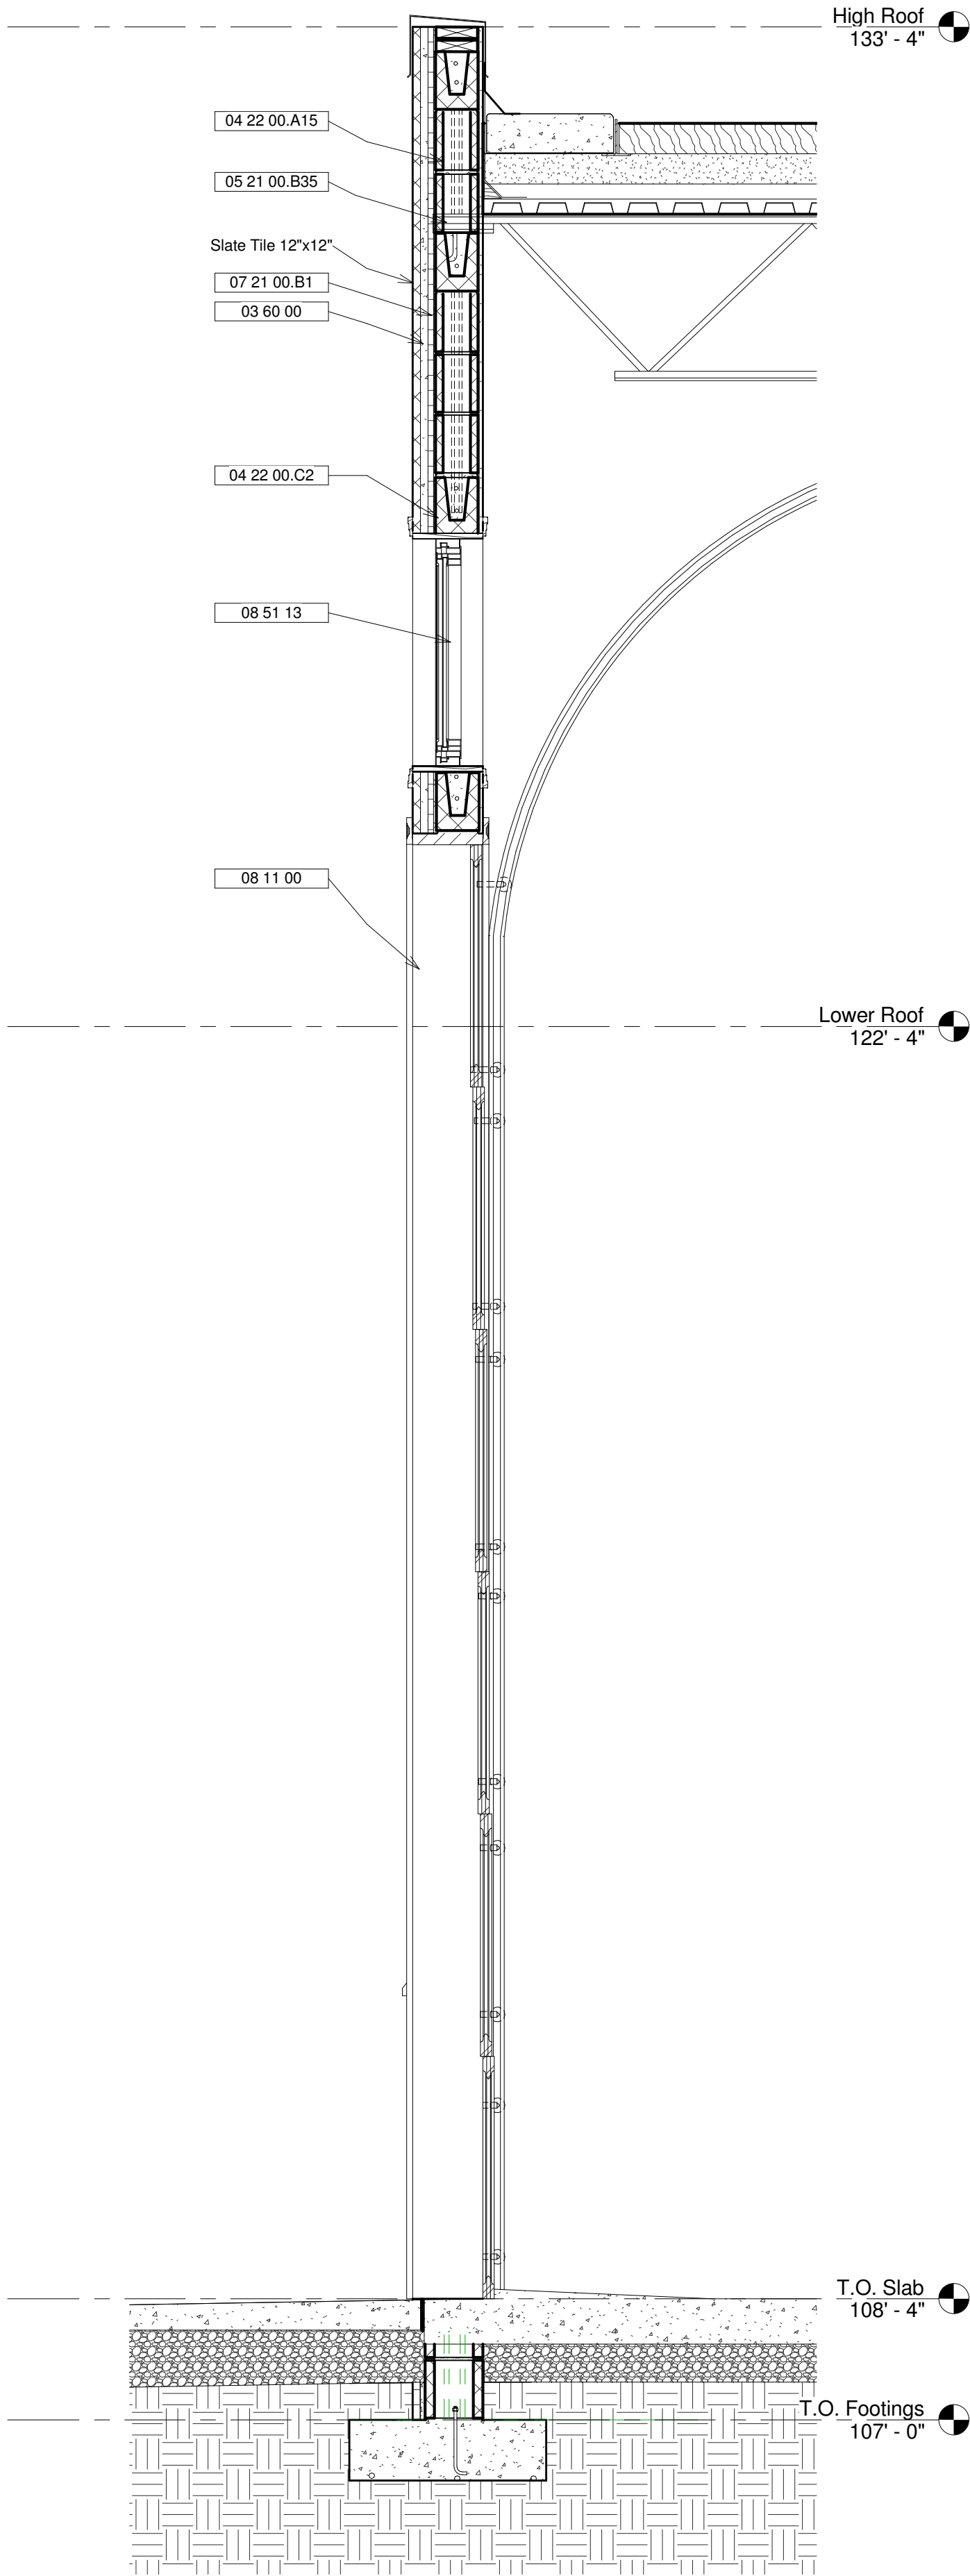

Keynote Legend	
Key Value	Keynote Text
03 60 00	Grouting
04 20 00.B4	Cast Stone Ornament
04 22 00.A1	2" x 8" x 8" CMU
04 22 00.A15	6" x 8" x 16" CMU - 2 Core
04 22 00.C2	Single 6" x 8" Bond Beam
05 21 00.B35	22K9 Steel Joist
05 31 00.A1	1.5 MR 16 Composite Metal Deck
07 21 00.B1	1/2" Rigid Insulation
07 22 00.A5	Category II Vegetated Roofing
07 62 00.14	10" Coping
07 62 00.15	12" Coping
08 11 00	Metal Doors and Frames
08 51 13	Aluminum Windows
Division 00	Procurement and Contracting Requirements

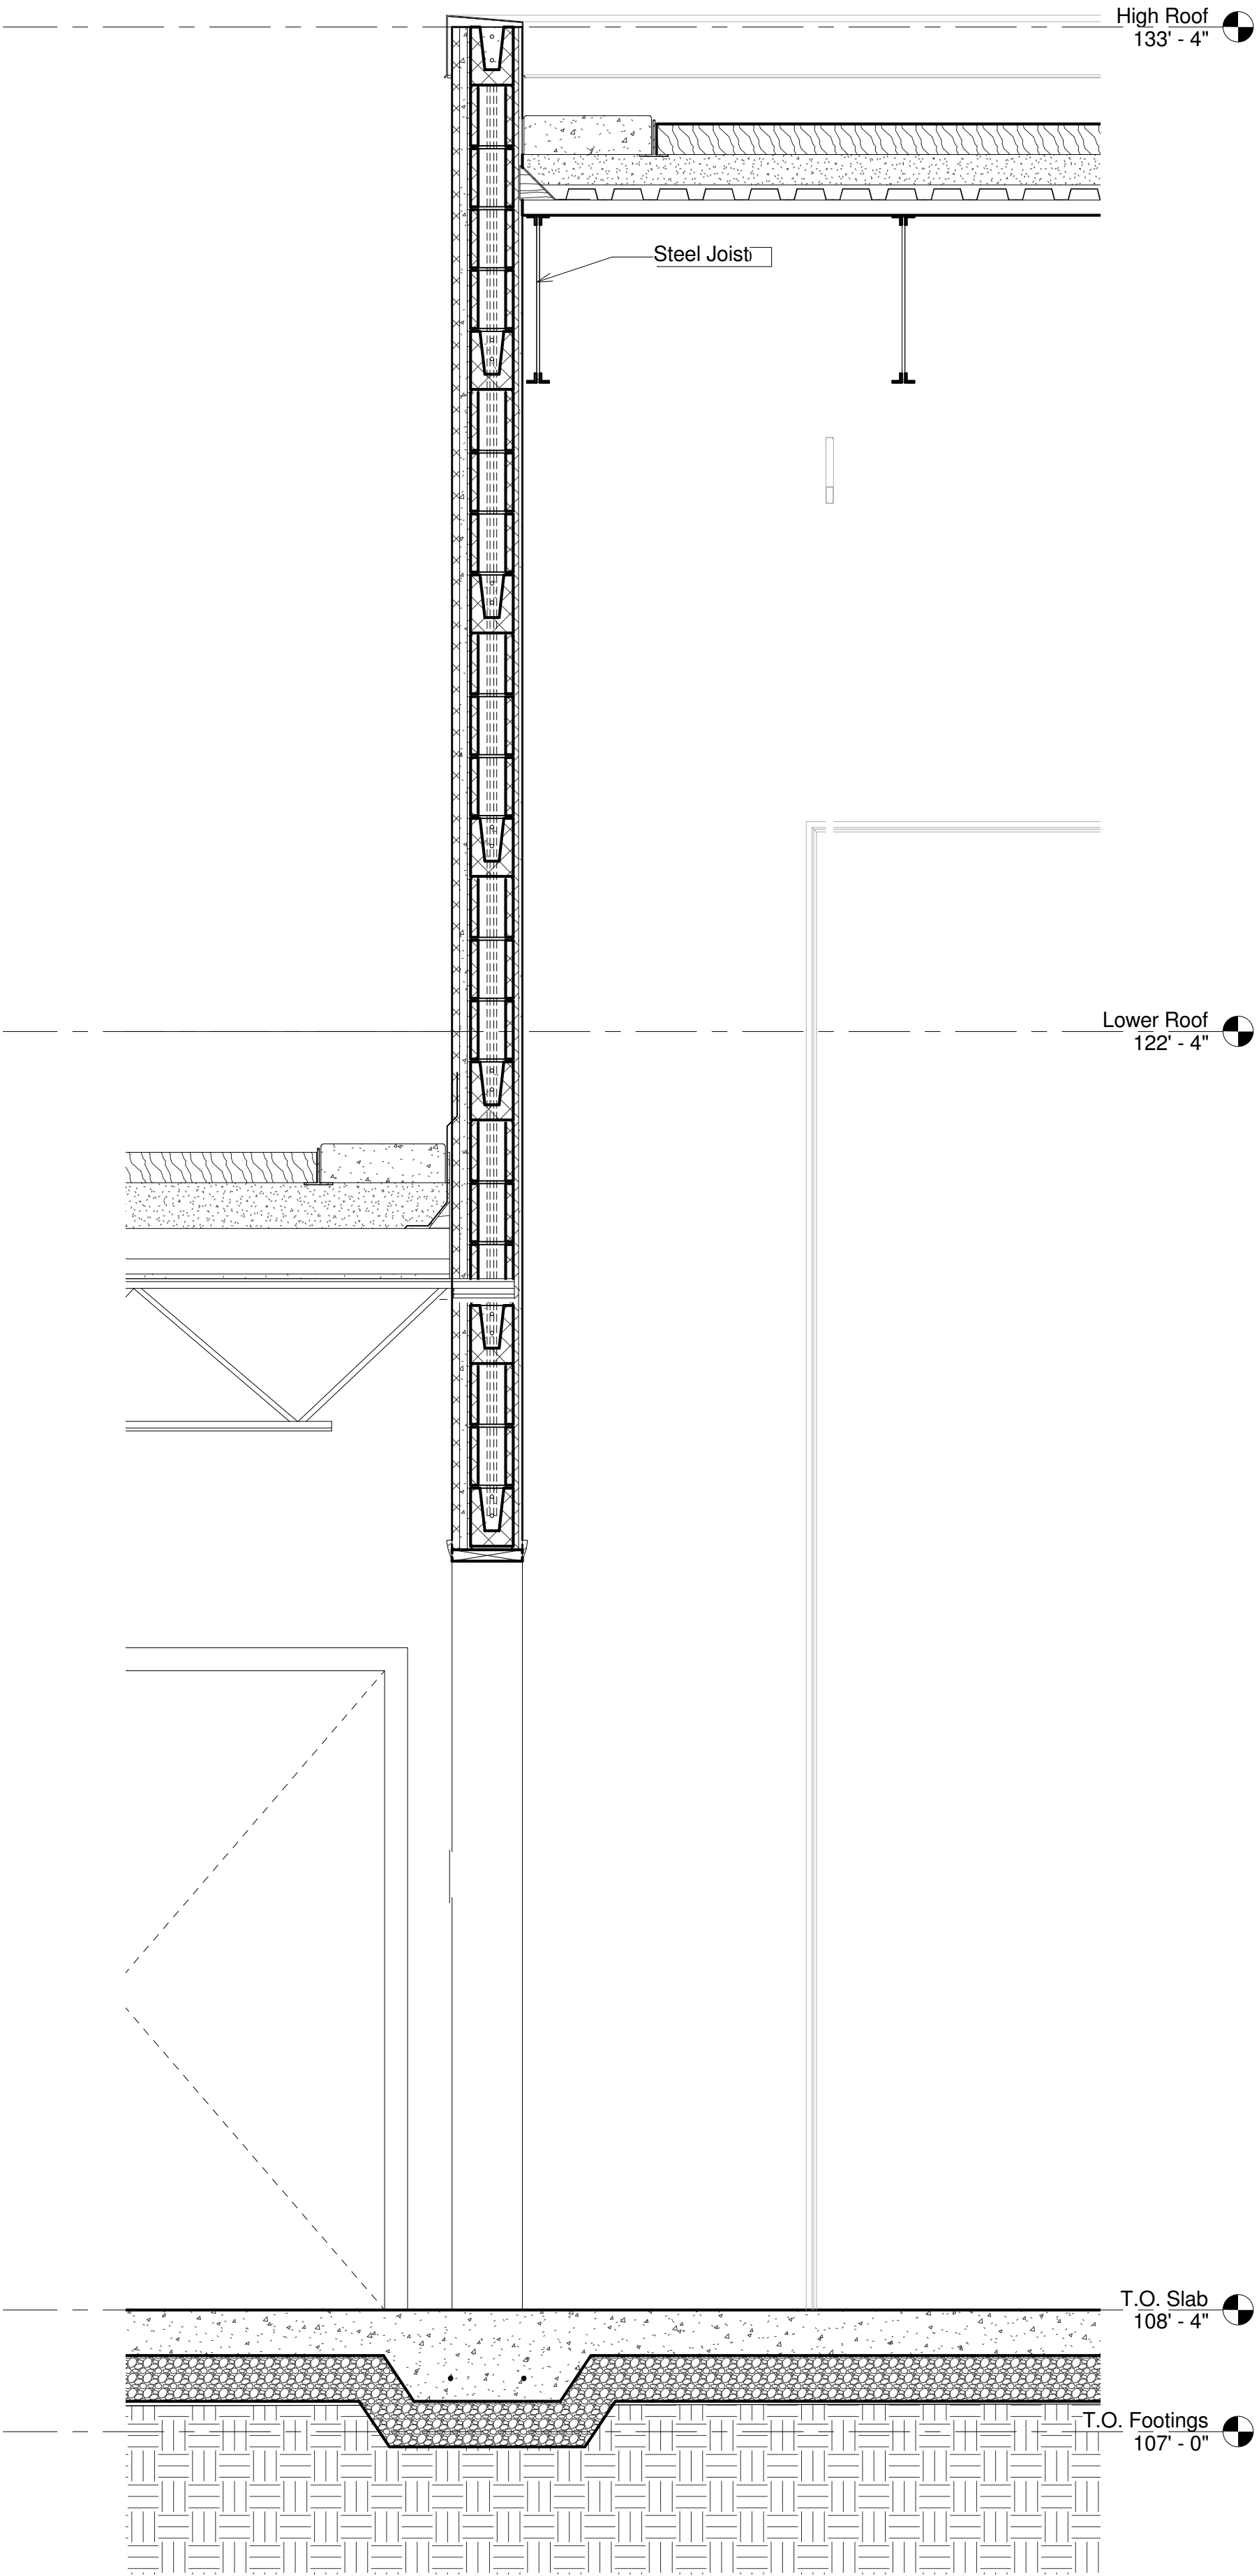

1
A8

Section 1

3/4" = 1'-0"

2
A8

Section 2

3/4" = 1'-0"



Consultant
Address
Phone
Fax
e-mail

Consultant
Address
Phone
Fax
e-mail

Consultant
Address
Phone
Fax
e-mail

Consultant
Address
Phone
Fax
e-mail

No.	Description	Date

City of Wilmington

Street Sweeper Building

Project number A000001
Date Issue Date
Drawn by Author
Checked by Checker

Wall Sections

Scale 3/4" = 1'-0"

A8