


- The Palmerston-2011.rvt - Project Browser
- Sales
    - Ground Floor
  - Working Drawings
    - Site
    - First Floor Joists
    - First Floor Layout Plan
    - Foundation Plan
    - Ground Floor Layout**
    - Roof Plan
  - Ceiling Plans
  - 3D Views
    - 3D
      - {3D}
    - Working Drawings
      - First Floor Cut-away
      - Ground Floor Cut-away
      - Front View
  - Elevations
    - Planning Drawing
      - Front Elevation.
      - Rear Elevation.
      - Side Elevation 1.
      - Side Elevation 2.
  - Sections
    - Draft
      - Section 1
      - Section 2
    - Working Drawings
      - Section A-A
      - Section B-B
  - Area Plans
    - Structural
      - Ground Floor Layout
  - Legends
    - Door Legend
    - Key Plan
    - Keynote Legend
    - Wall Key
  - Schedules/Quantities
    - Door Schedule
    - Drawing List
    - Room Schedule
    - View List
    - Window Schedule
  - Sheets (all)
    - 2010/PAL/01 - Drawing list / r
    - 2010/PAL/02 - Planning Drawi
    - 2010/PAL/03 - Elevations
    - 2010/PAL/04 - Ground Floor L
    - 2010/PAL/05 - First Floor Lay
    - 2010/PAL/06 - Section A-A
    - 2010/PAL/07 - Section B-B
    - 2010/PAL/08 - Foundation Pla
    - 2010/PAL/09 - Joist plan
    - 2010/PAL/10 - Roof Plan
  - Families
  - Groups
    - Detail
    - Model
  - Revit Links

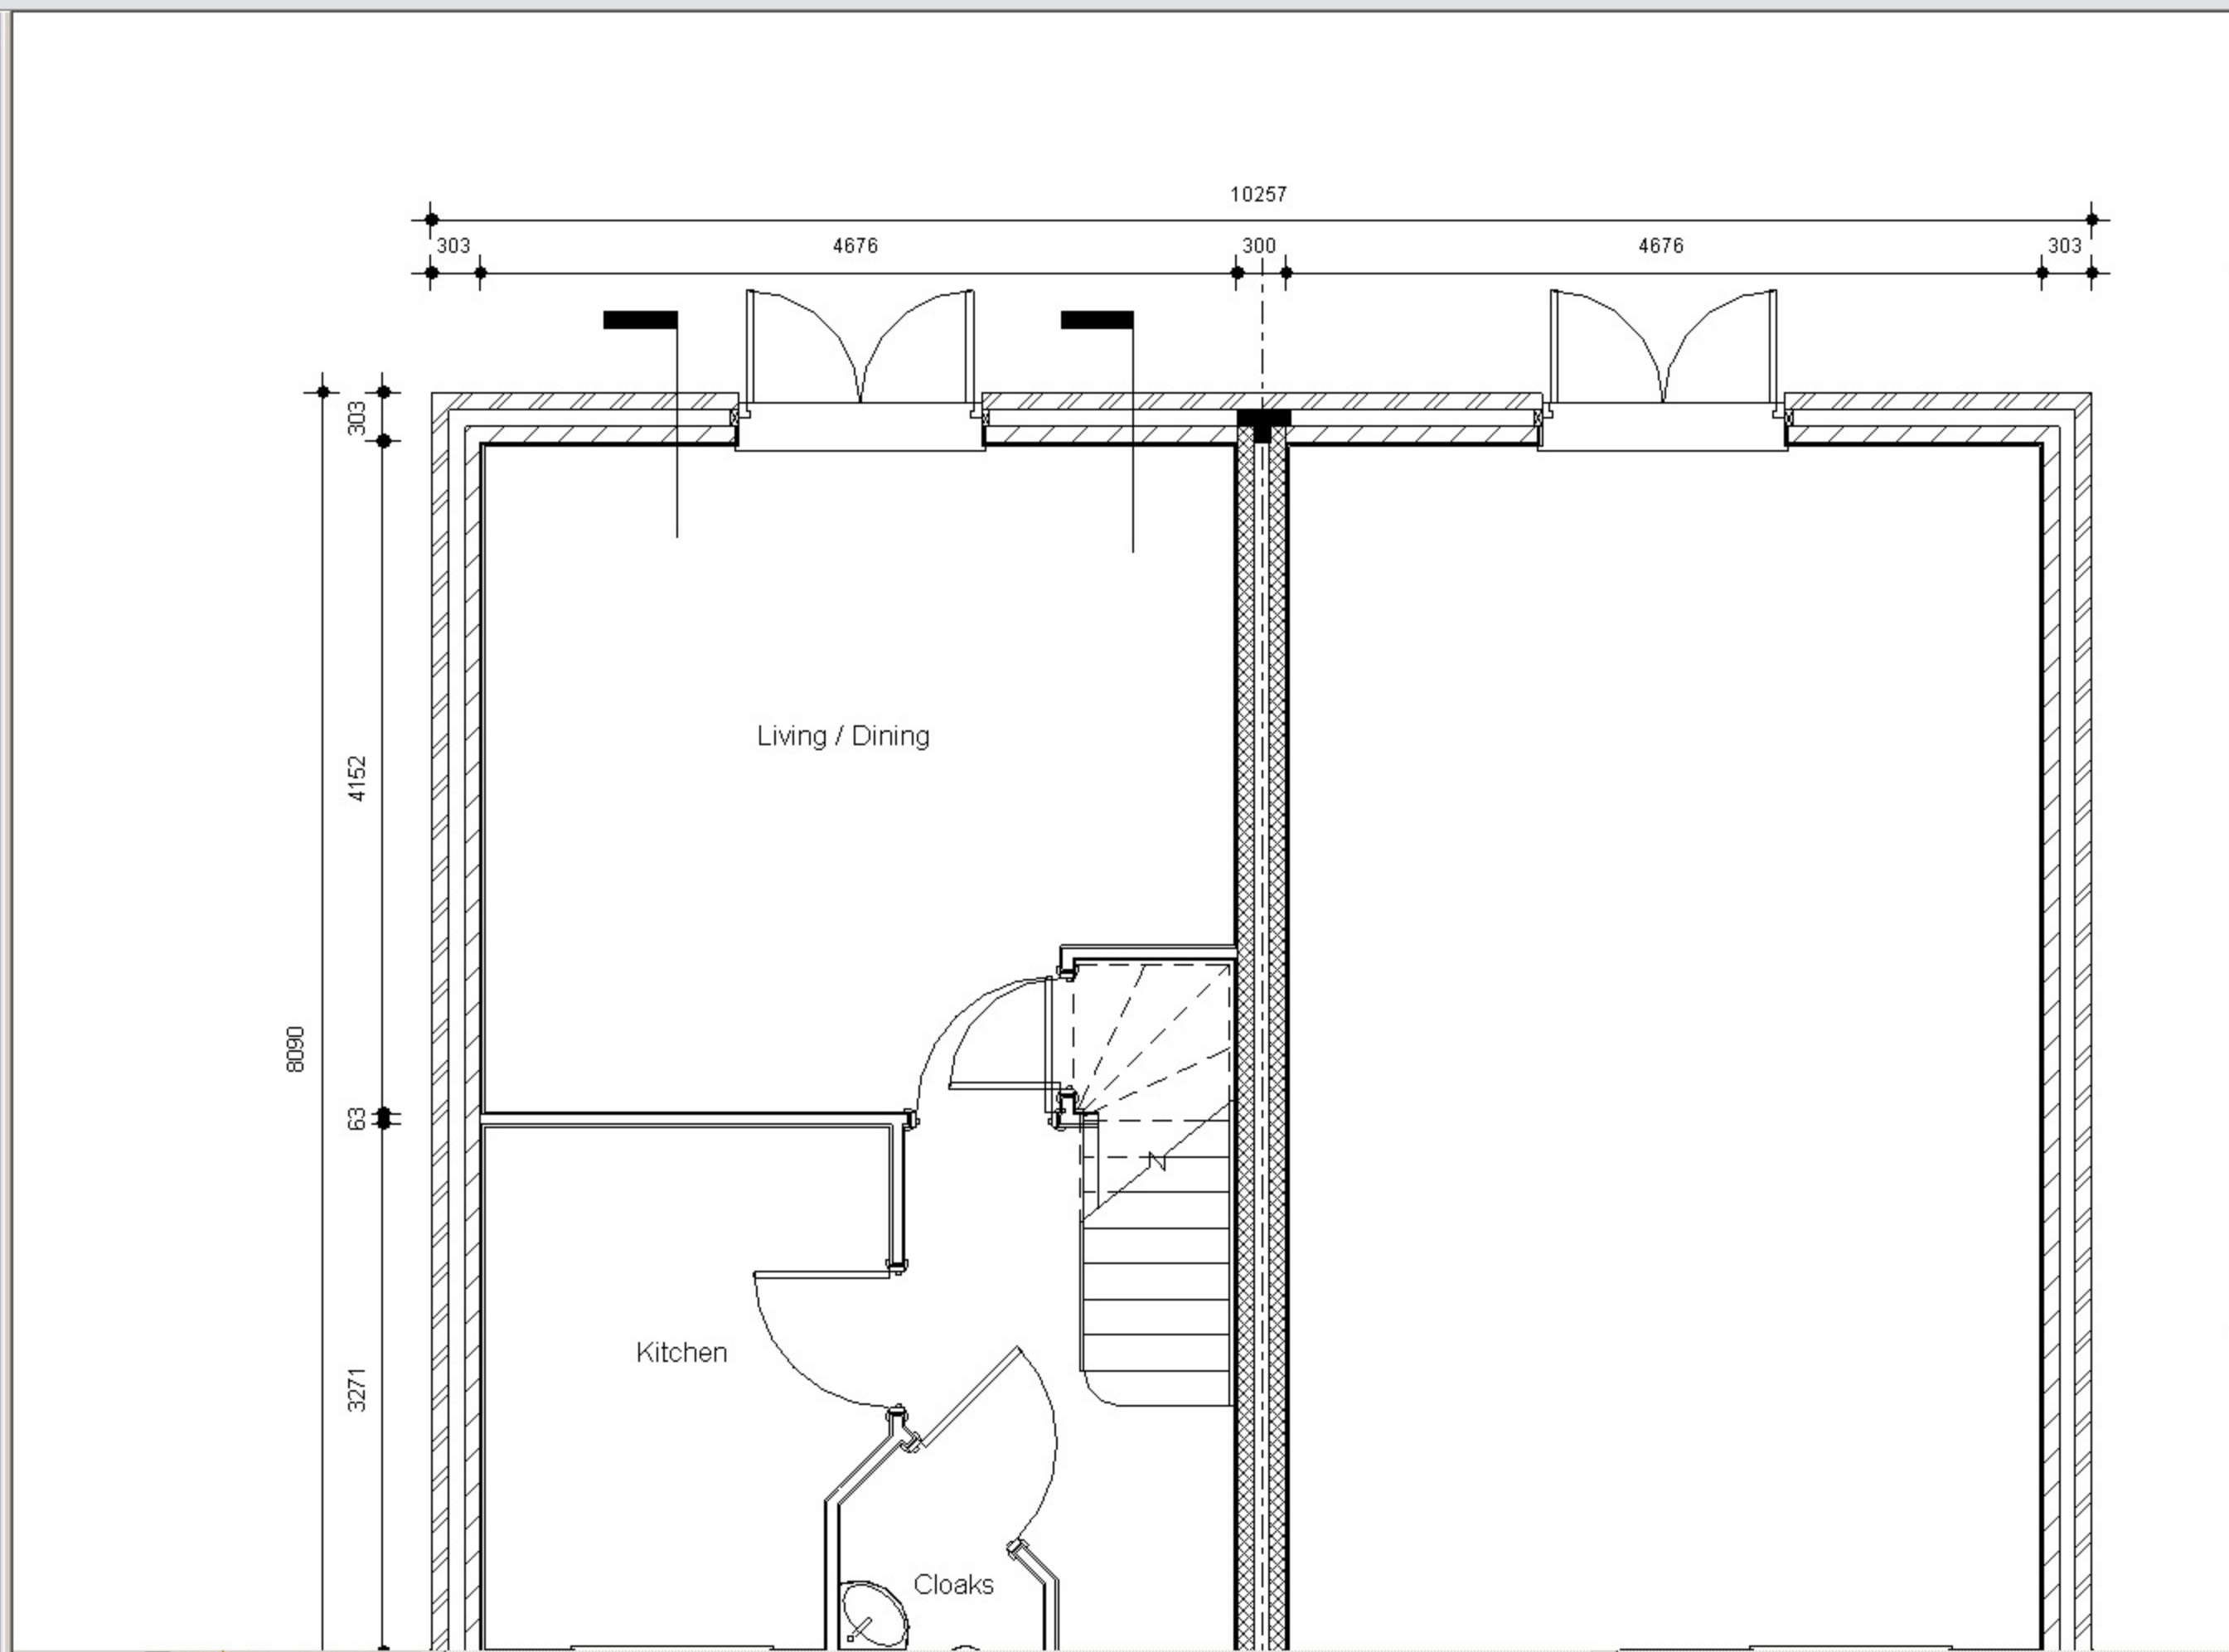

Properties

Floor Plan: Ground Floor Layout Plan Edit Type

Graphics

View Scale	1 : 50
Scale Value 1:	50
Display Model	Normal
Detail Level	Fine
Detail Number	1
Rotation on Sheet	None
Visibility/Graphics Overrides	Edit...
Visual Style	Hidden Line
Graphic Display Options	Edit...
Underlay	None
Underlay Orientation	Plan
Orientation	Project North
Wall Join Display	Clean all wall joins
Discipline	Architectural
Color Scheme Location	Background
Color Scheme	<none>
Analysis Display Style	None
Sun Path	<input type="checkbox"/>

Identity Data

View Name	Ground Floor Layout Plan
Dependency	Independent
Title on Sheet	
Sheet Number	2010/PAL/04
Sheet Name	Ground Floor Layout
Referencing Sheet	2010/PAL/06
Referencing Detail	1
Default View Template	None

Extents

Crop View	<input checked="" type="checkbox"/>
Crop Region Visible	<input type="checkbox"/>
Annotation Crop	<input type="checkbox"/>

Properties help Apply