


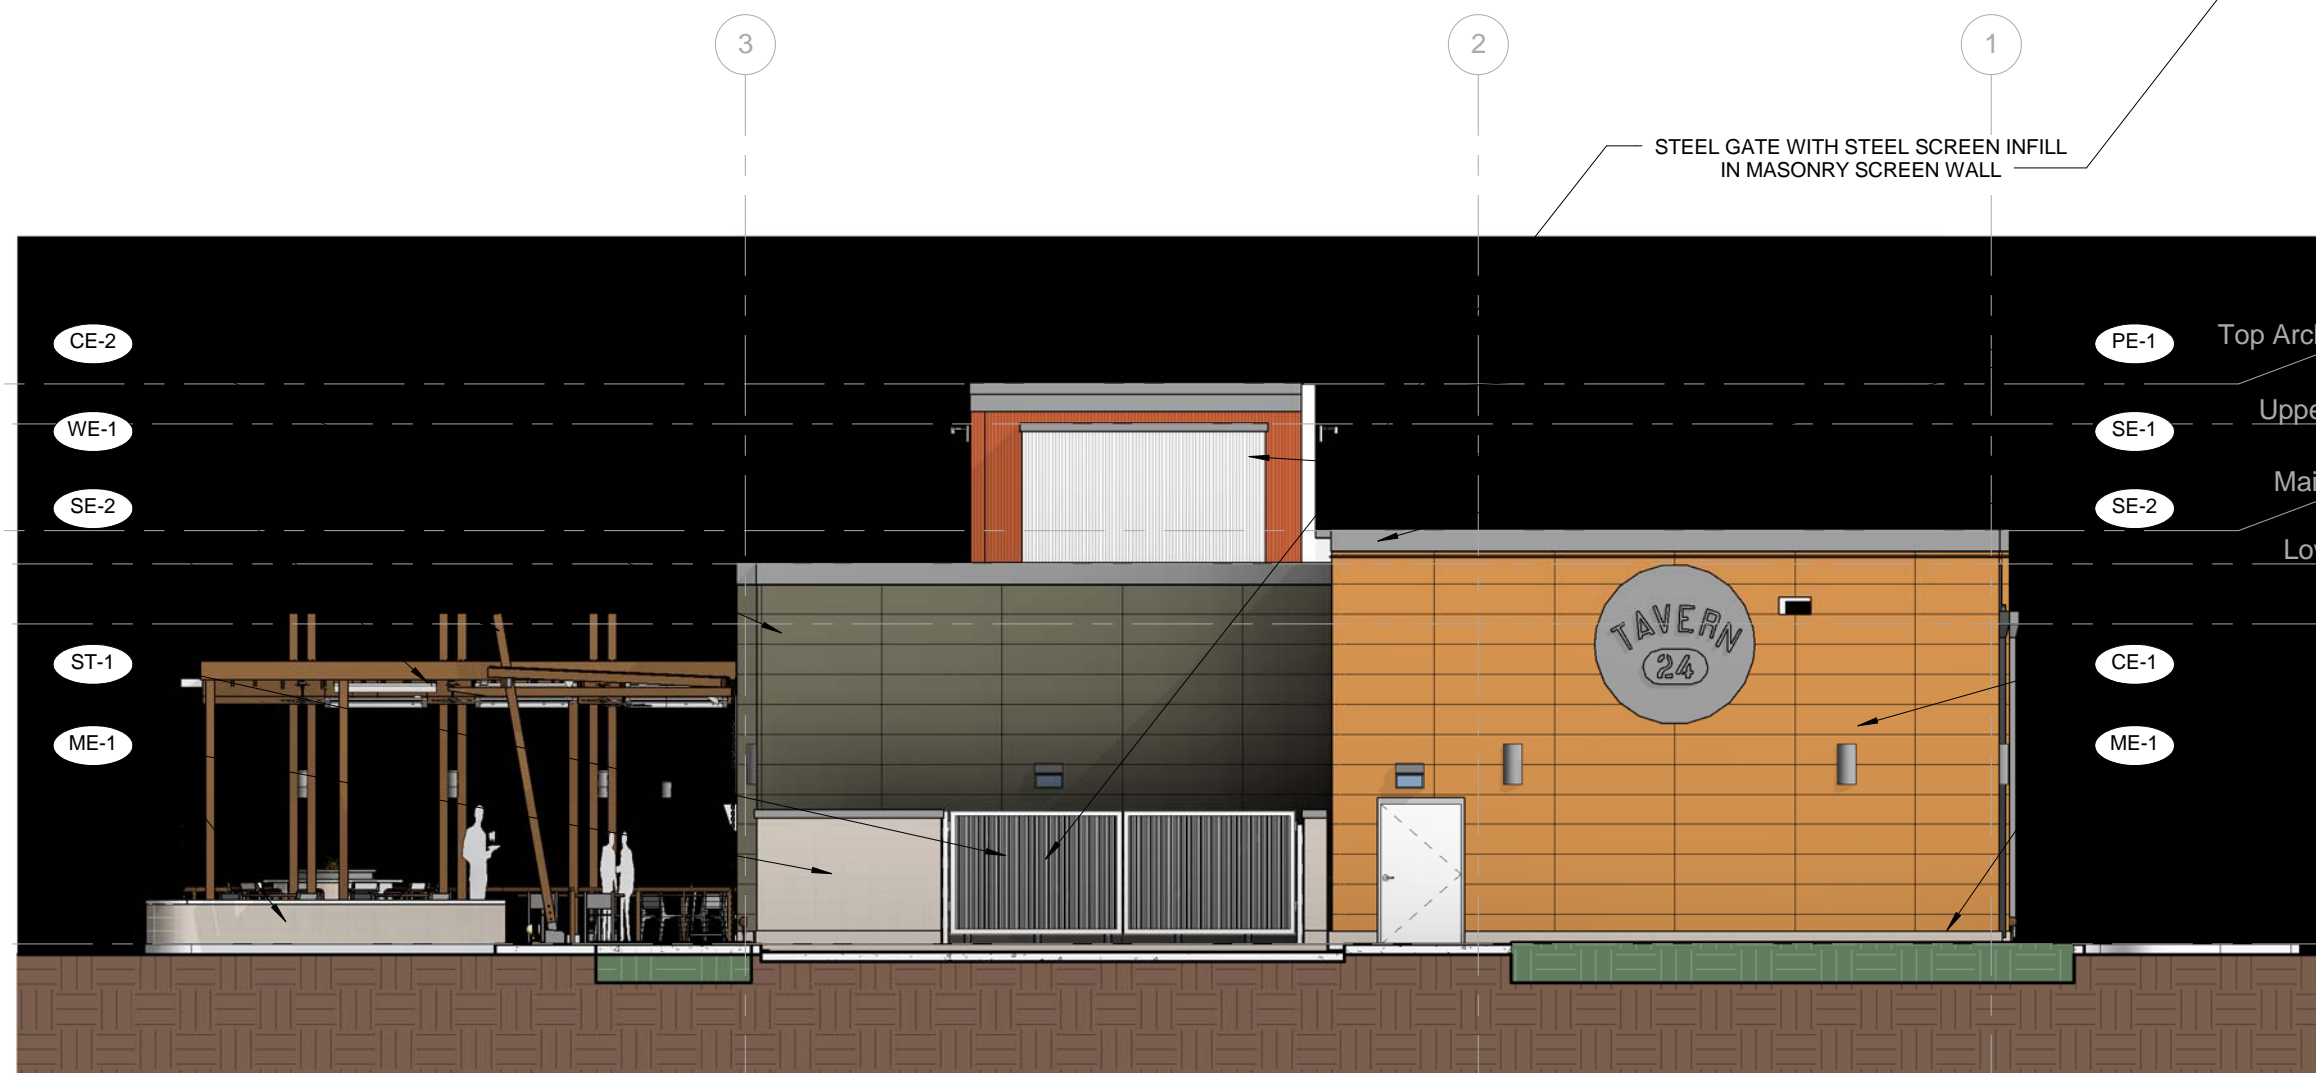


2 South Elevation  
1/8" = 1'-0"




1 East Elevation  
1/8" = 1'-0"


General Dimensions

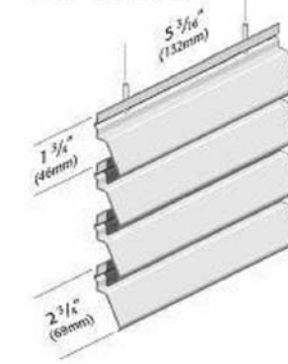

ORSOGRIL TAGLIA 100  
OPTIMUM AIR FLOW AND MAXIMUM  
VISUAL BLOCKAGE

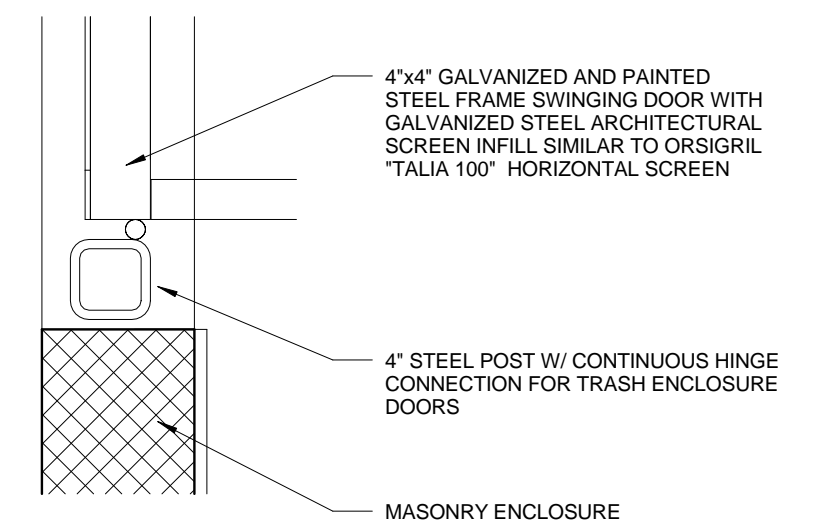

3 PLAN DETAIL @ TRASH ENCLOSURE  
1 1/2" = 1'-0"

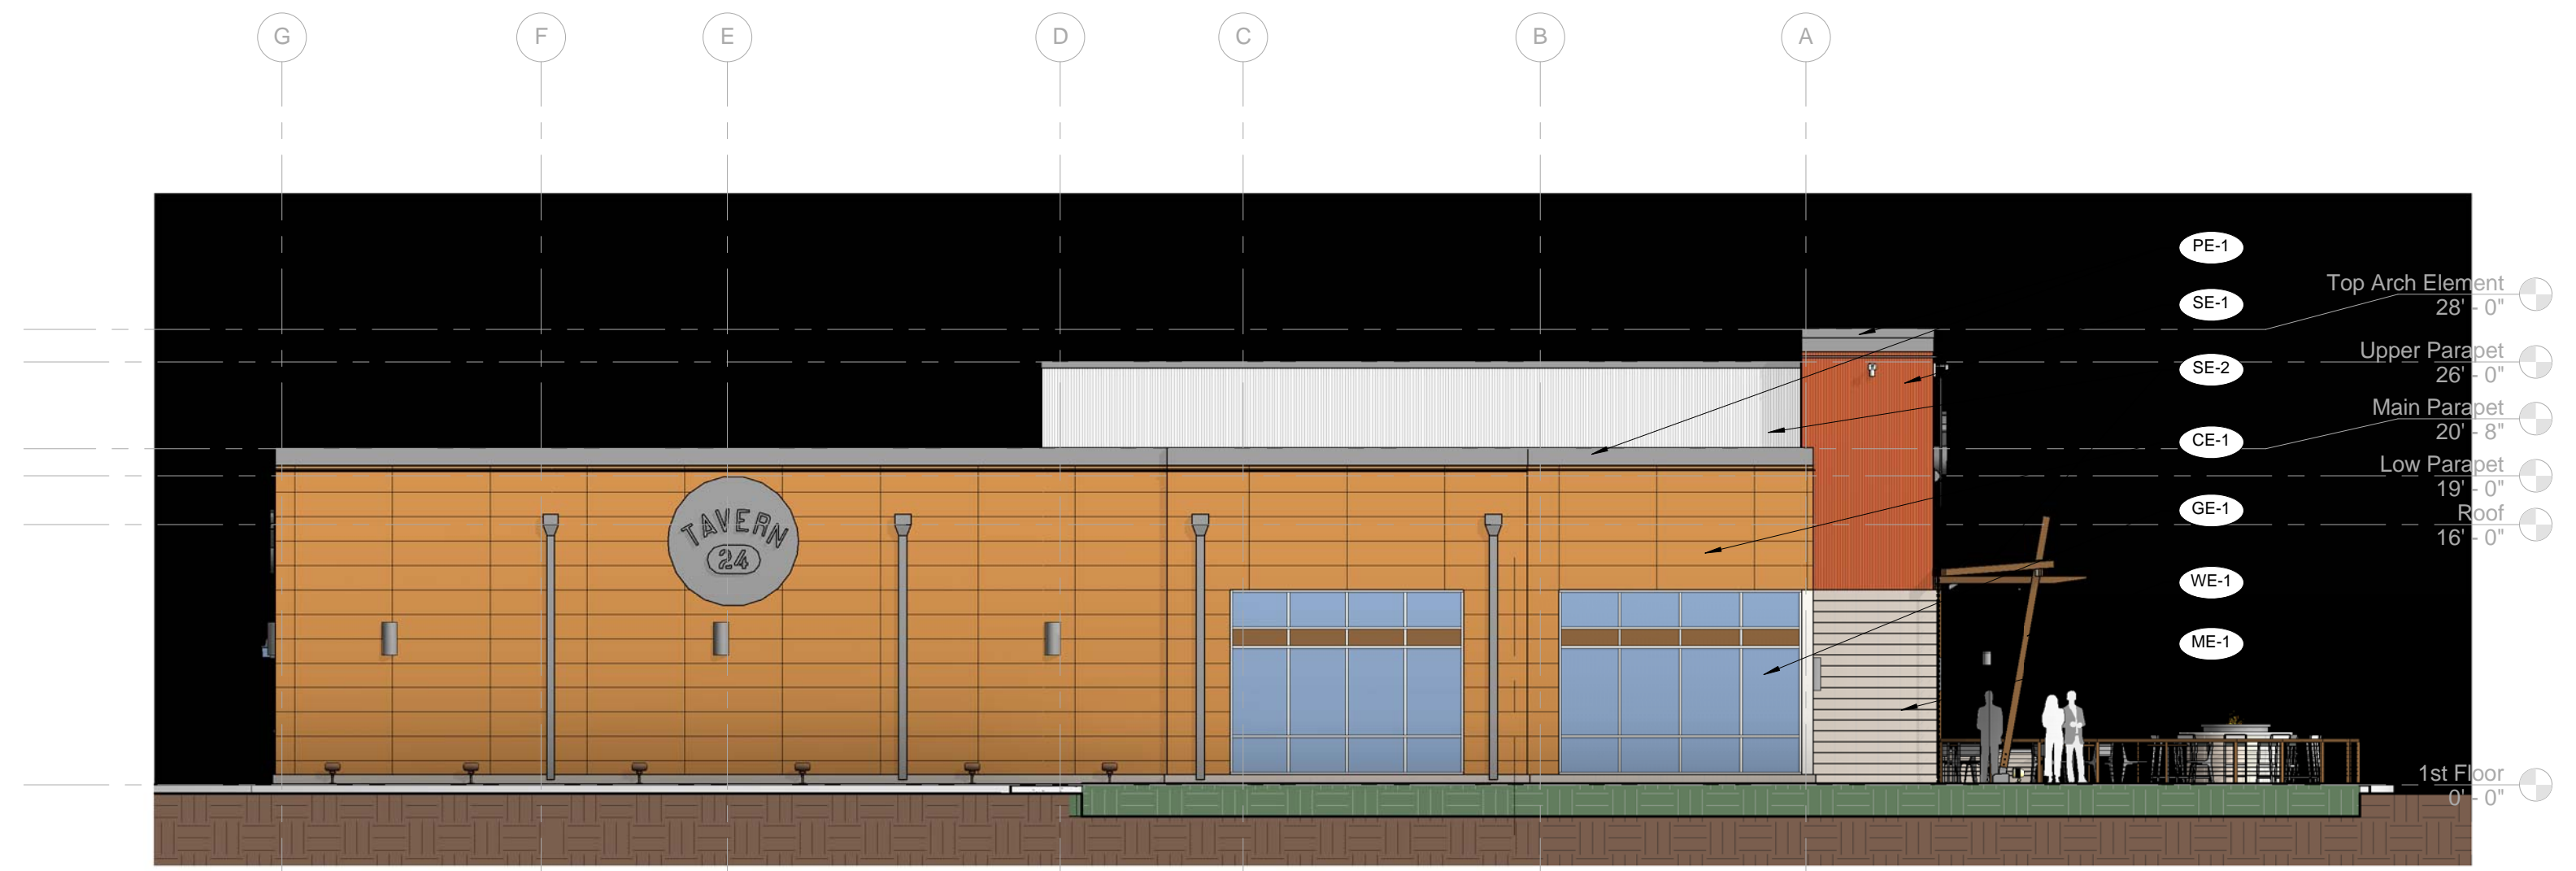

① North Elevation  
1/8" = 1'-0"



② West Elevation  
1/8" = 1'-0"