


24 STAFF ASF
160 1:50

25 STAFF ASF
160 1:50

26 STAFF ASF
160 1:50

27 STAFF ASF
160 1:50

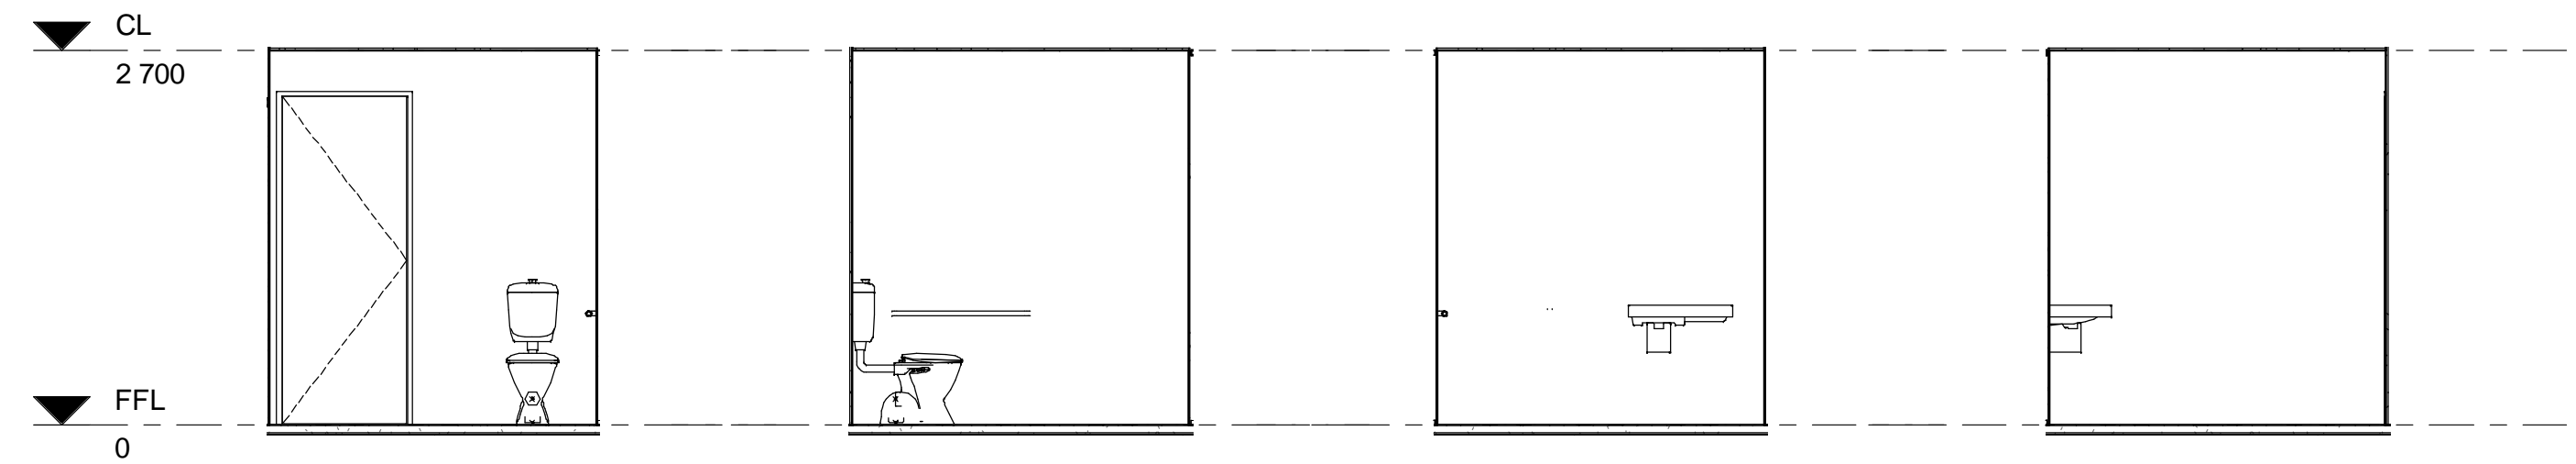

2 ASF2 (ASF1 Similar)
160 1:50

3 ASF2 (ASF1 Similar)
160 1:50

4 ASF2 (ASF1 Similar)
160 1:50

5 ASF2 (ASF1 Similar)
160 1:50