
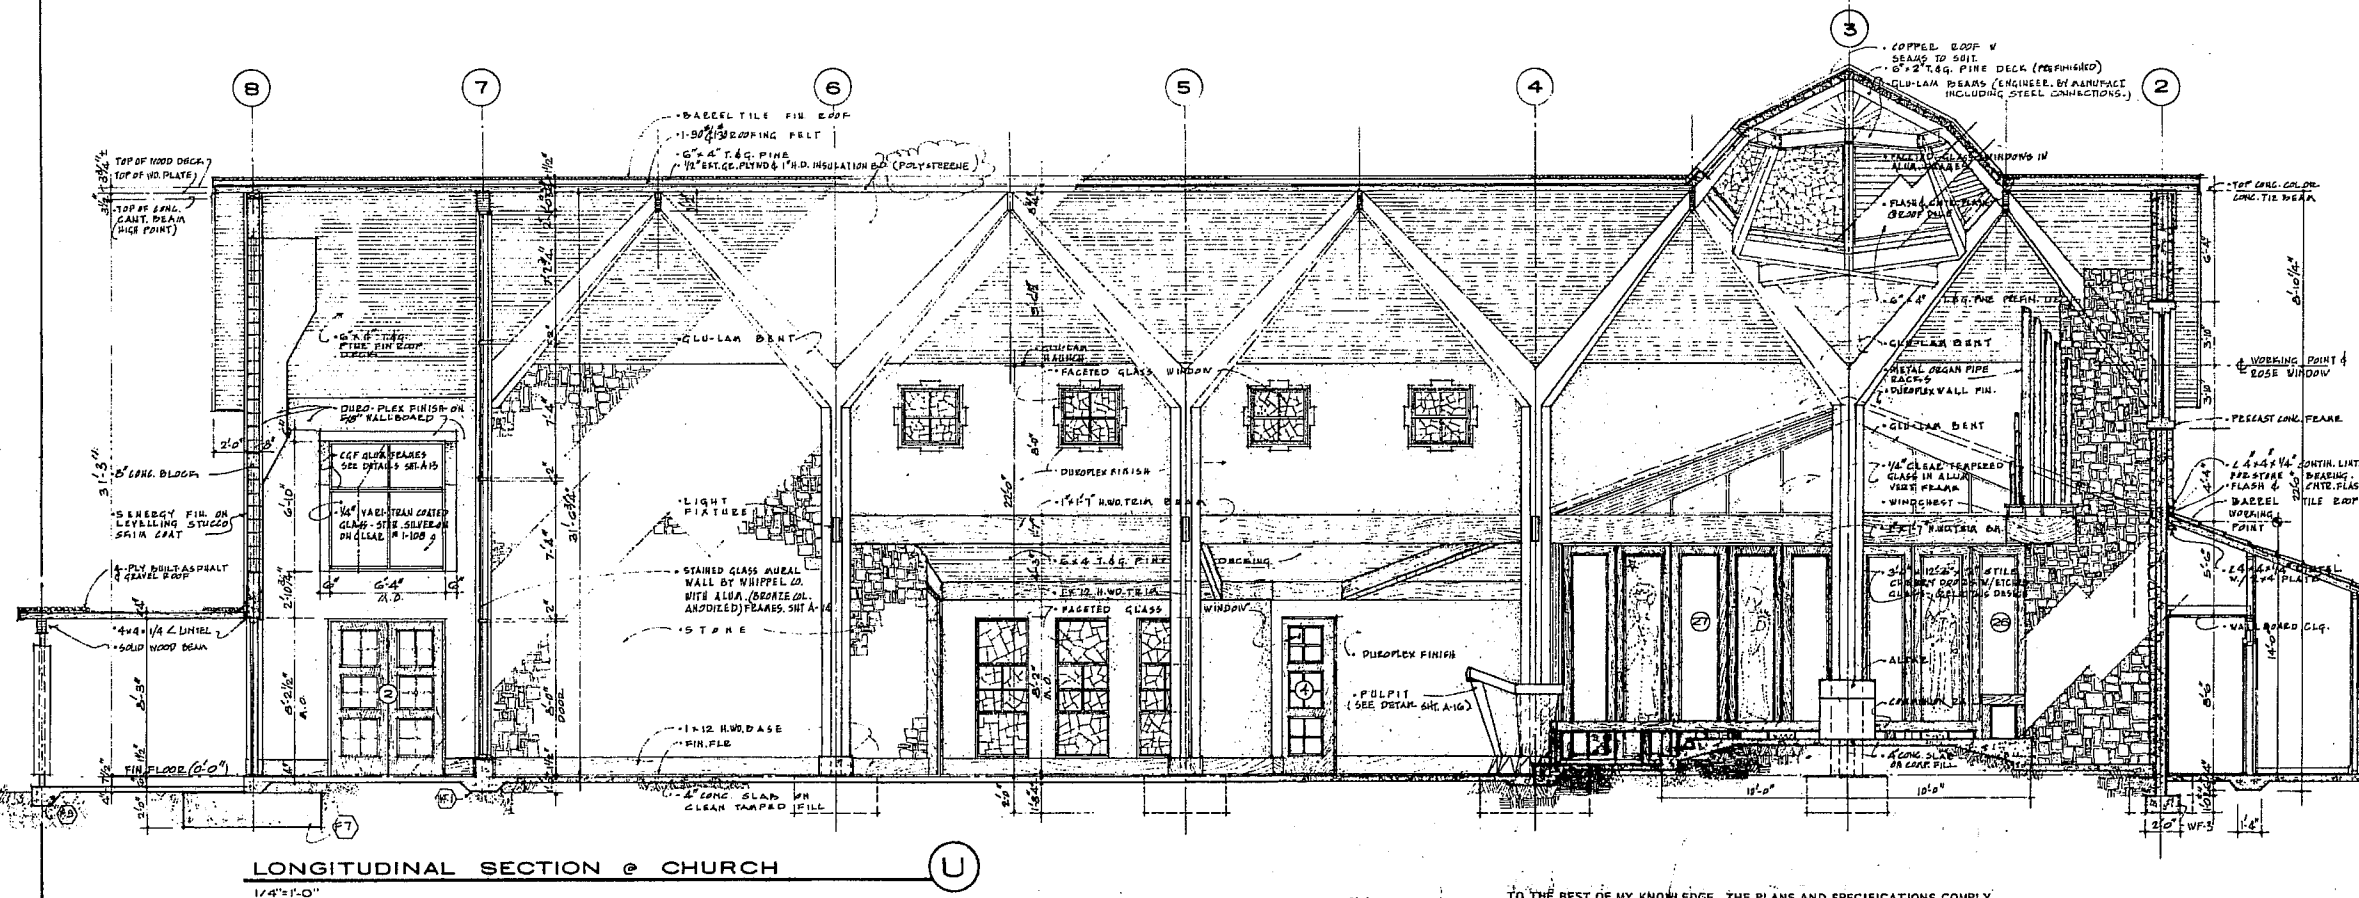
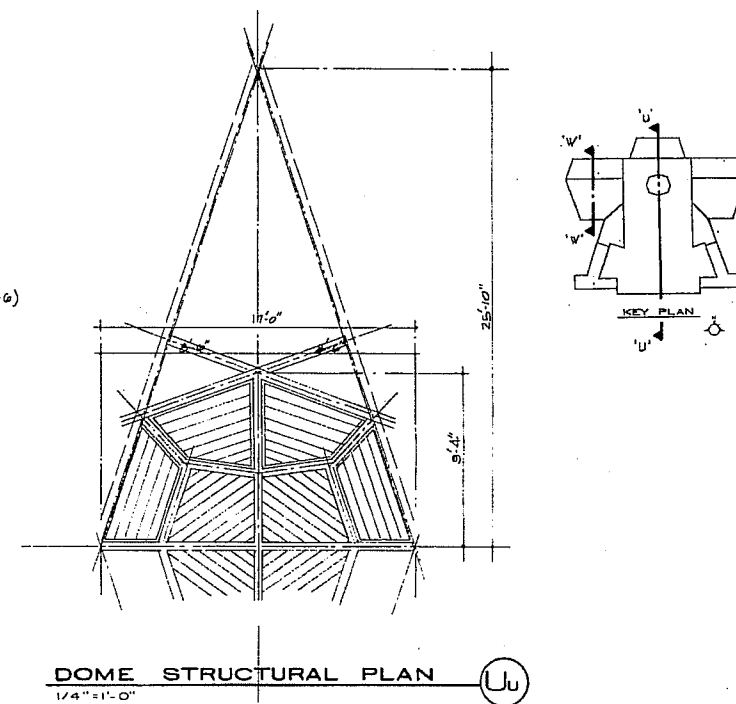


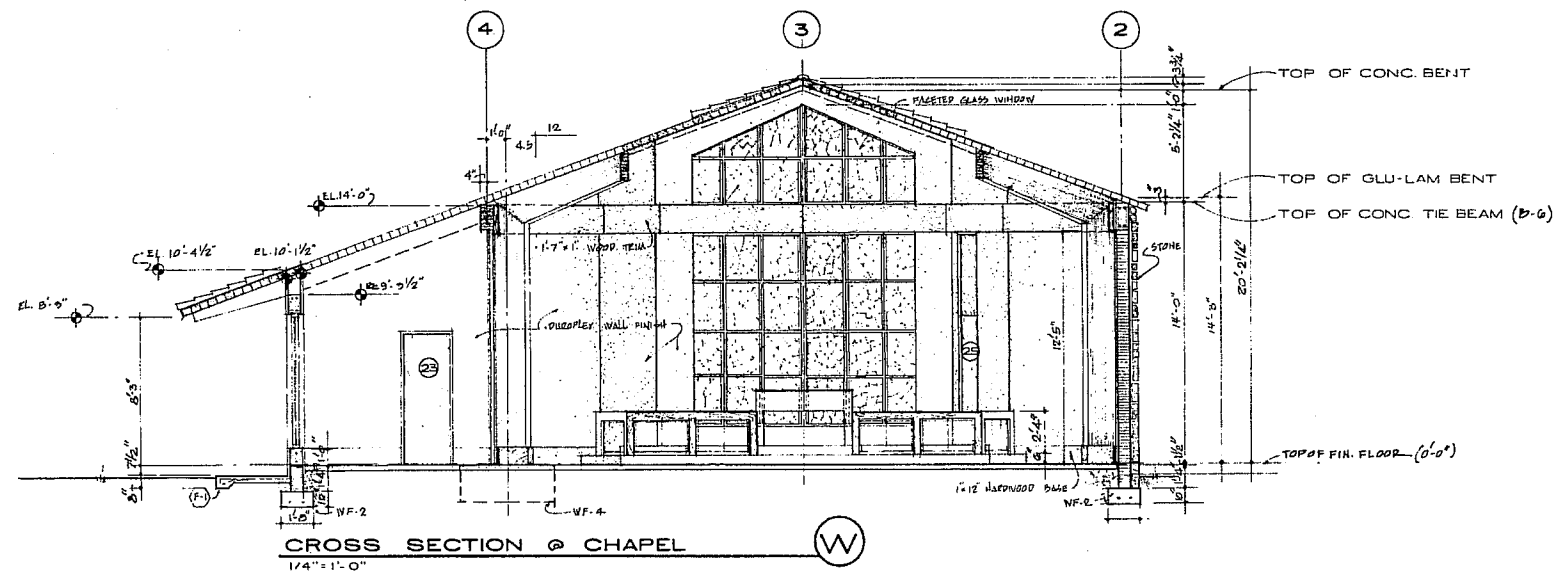

TO THE BEST OF MY KNOWLEDGE, THE PLANS AND SPECIFICATIONS COMPLY
WITH THE SOUTH FLORIDA BUILDING CODE.

SHEET TITLE:

SECTIONS - CHAPEL / CHURCH	DOME	STRUCT.	PLAN
----------------------------	------	---------	------

PROJECT NAME:

NAME: ST. ANDREW'S
EPISCOPAL CHURCH
14260 Old Cutler Road Miami, Florida 33198

14260 Old Cutler Road Miami, Florida 33158

EDWARD M. GHEZZI, P. A.
ARCHITECTS & PLANNERS
MIAMI FLORIDA

DATE: NOV 12, 1987

SCALE: 1/4" = 1' - 0"

DRAWN BY:

CHECKED BY:

APPROVED BY: _____
CONTRACT NO. _____

05-38

SH
IN

39

TS	
T:	

SHE

SET N

A10