




Fox Crossing in Huntington Park

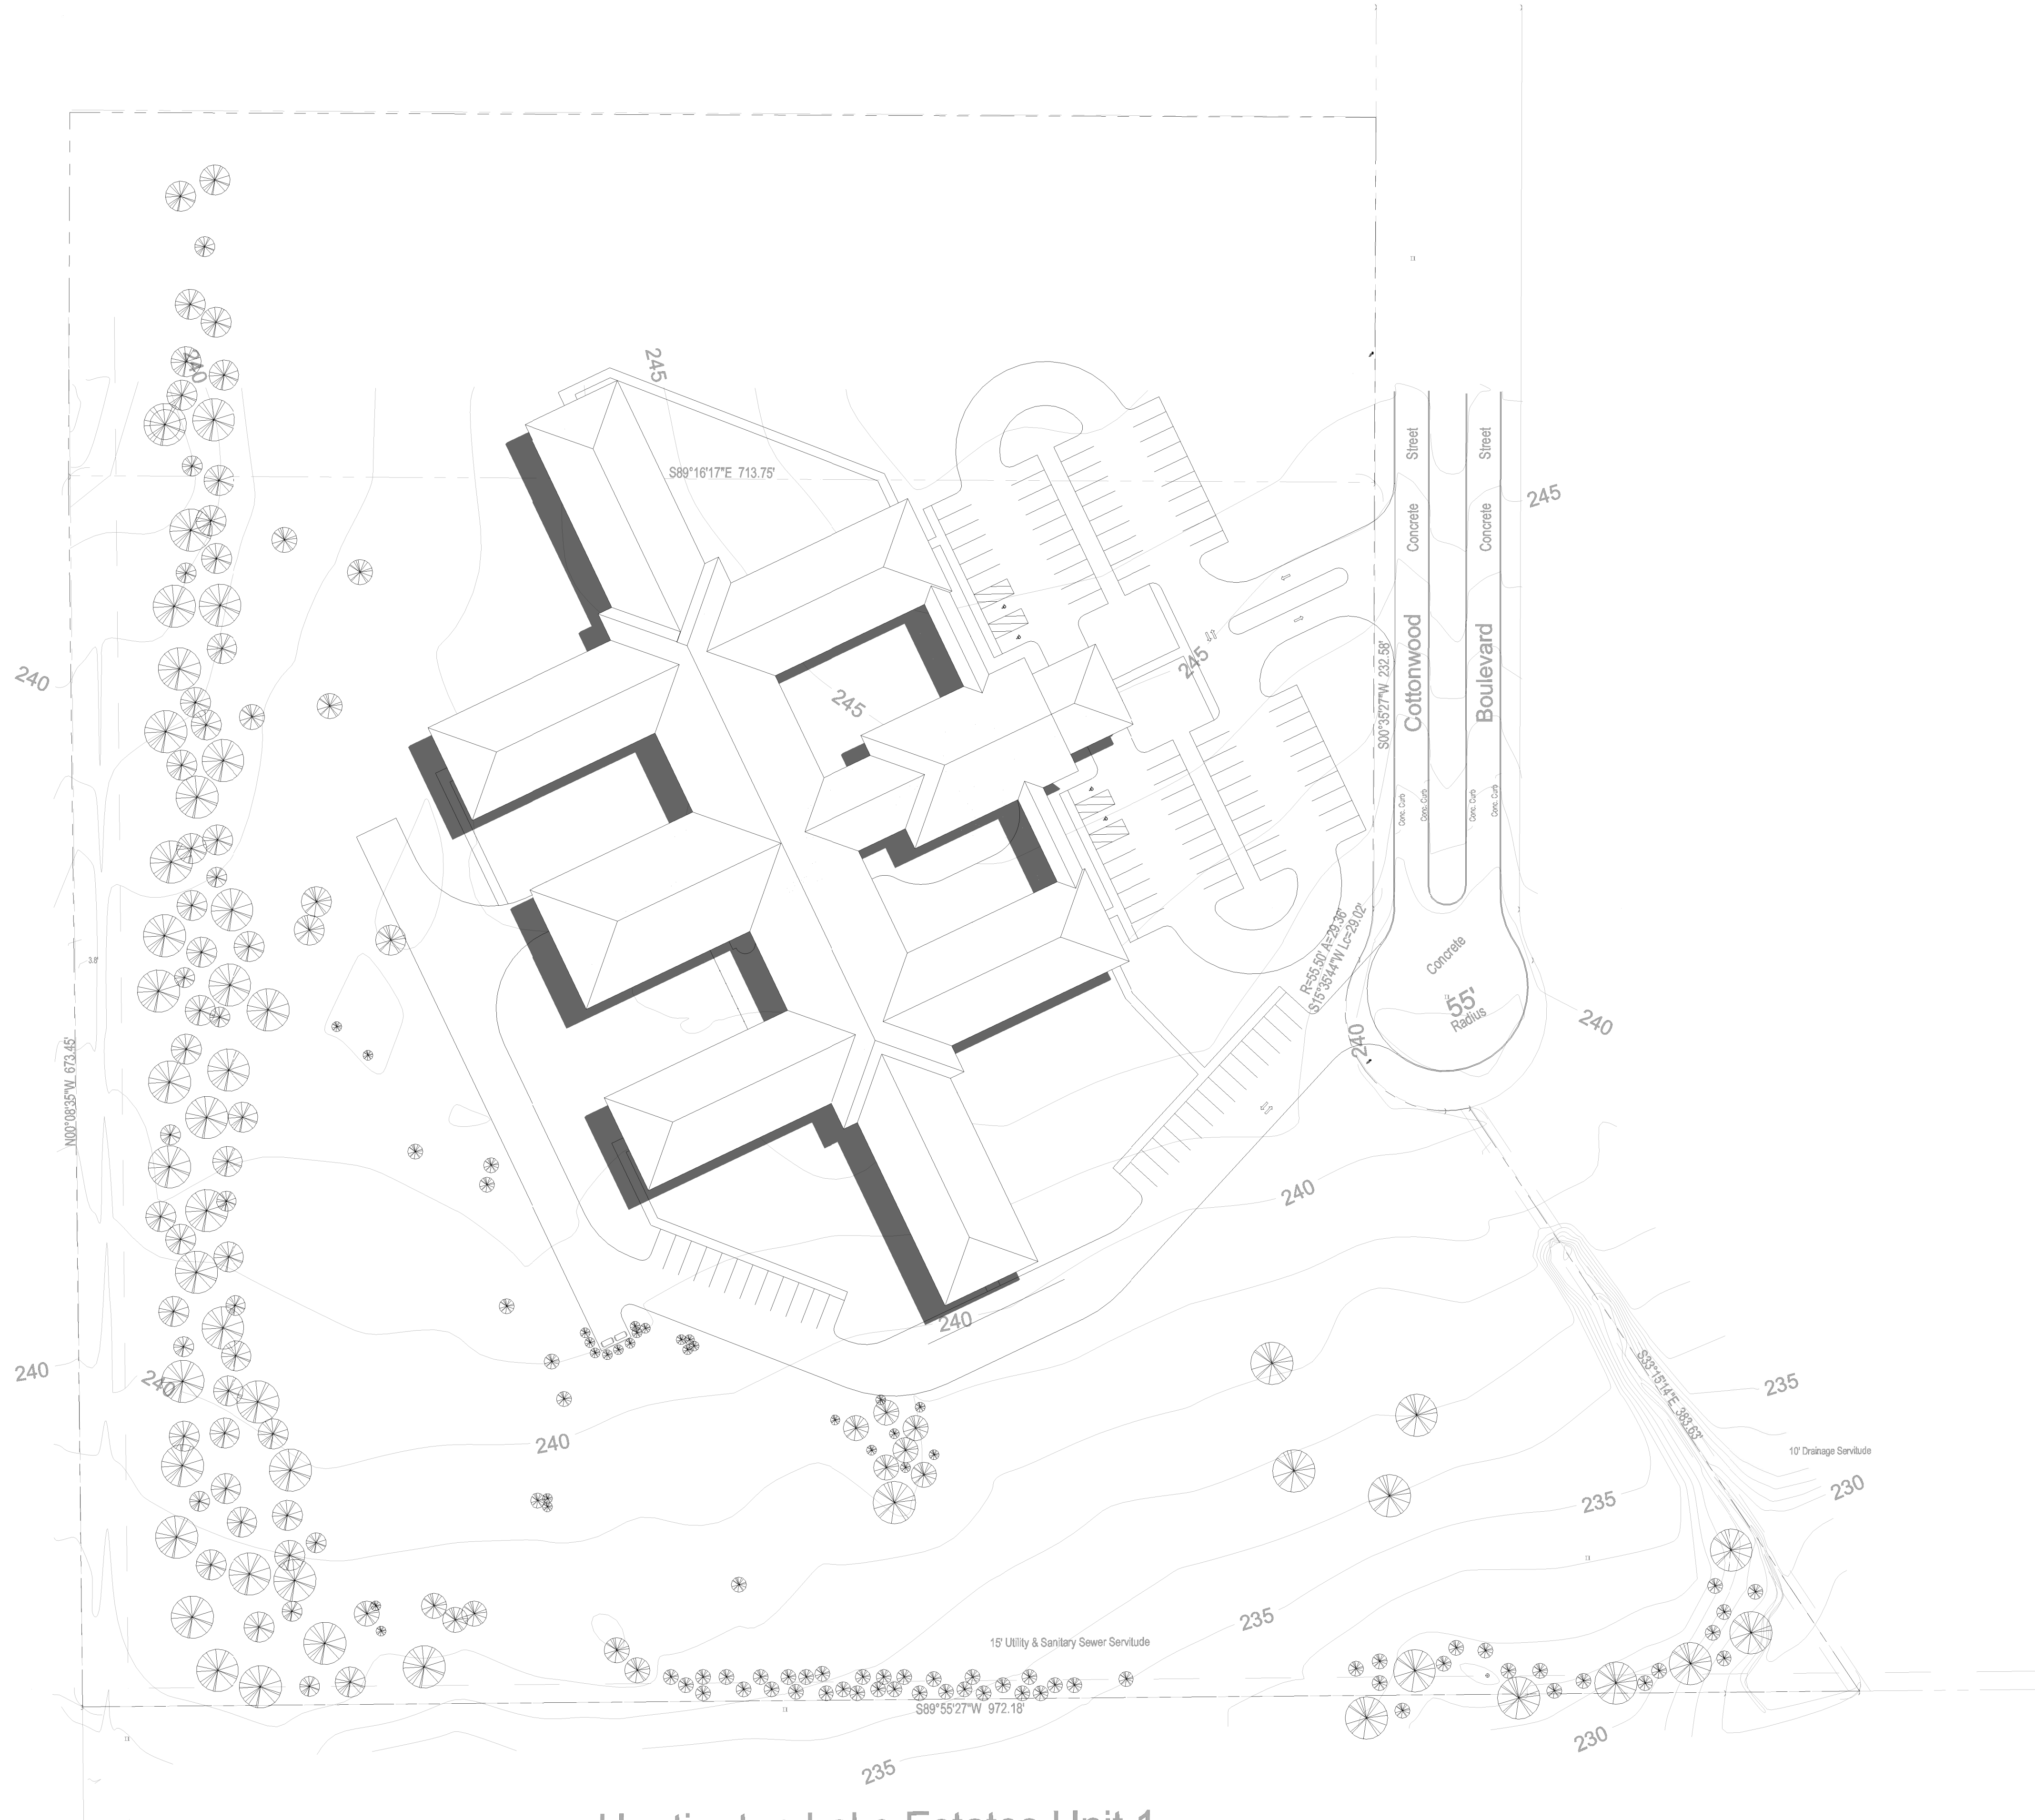

Huntington Lake Estates Unit 1