


HOSTEL BLOCK BOYS

1 Ground level
1 : 100

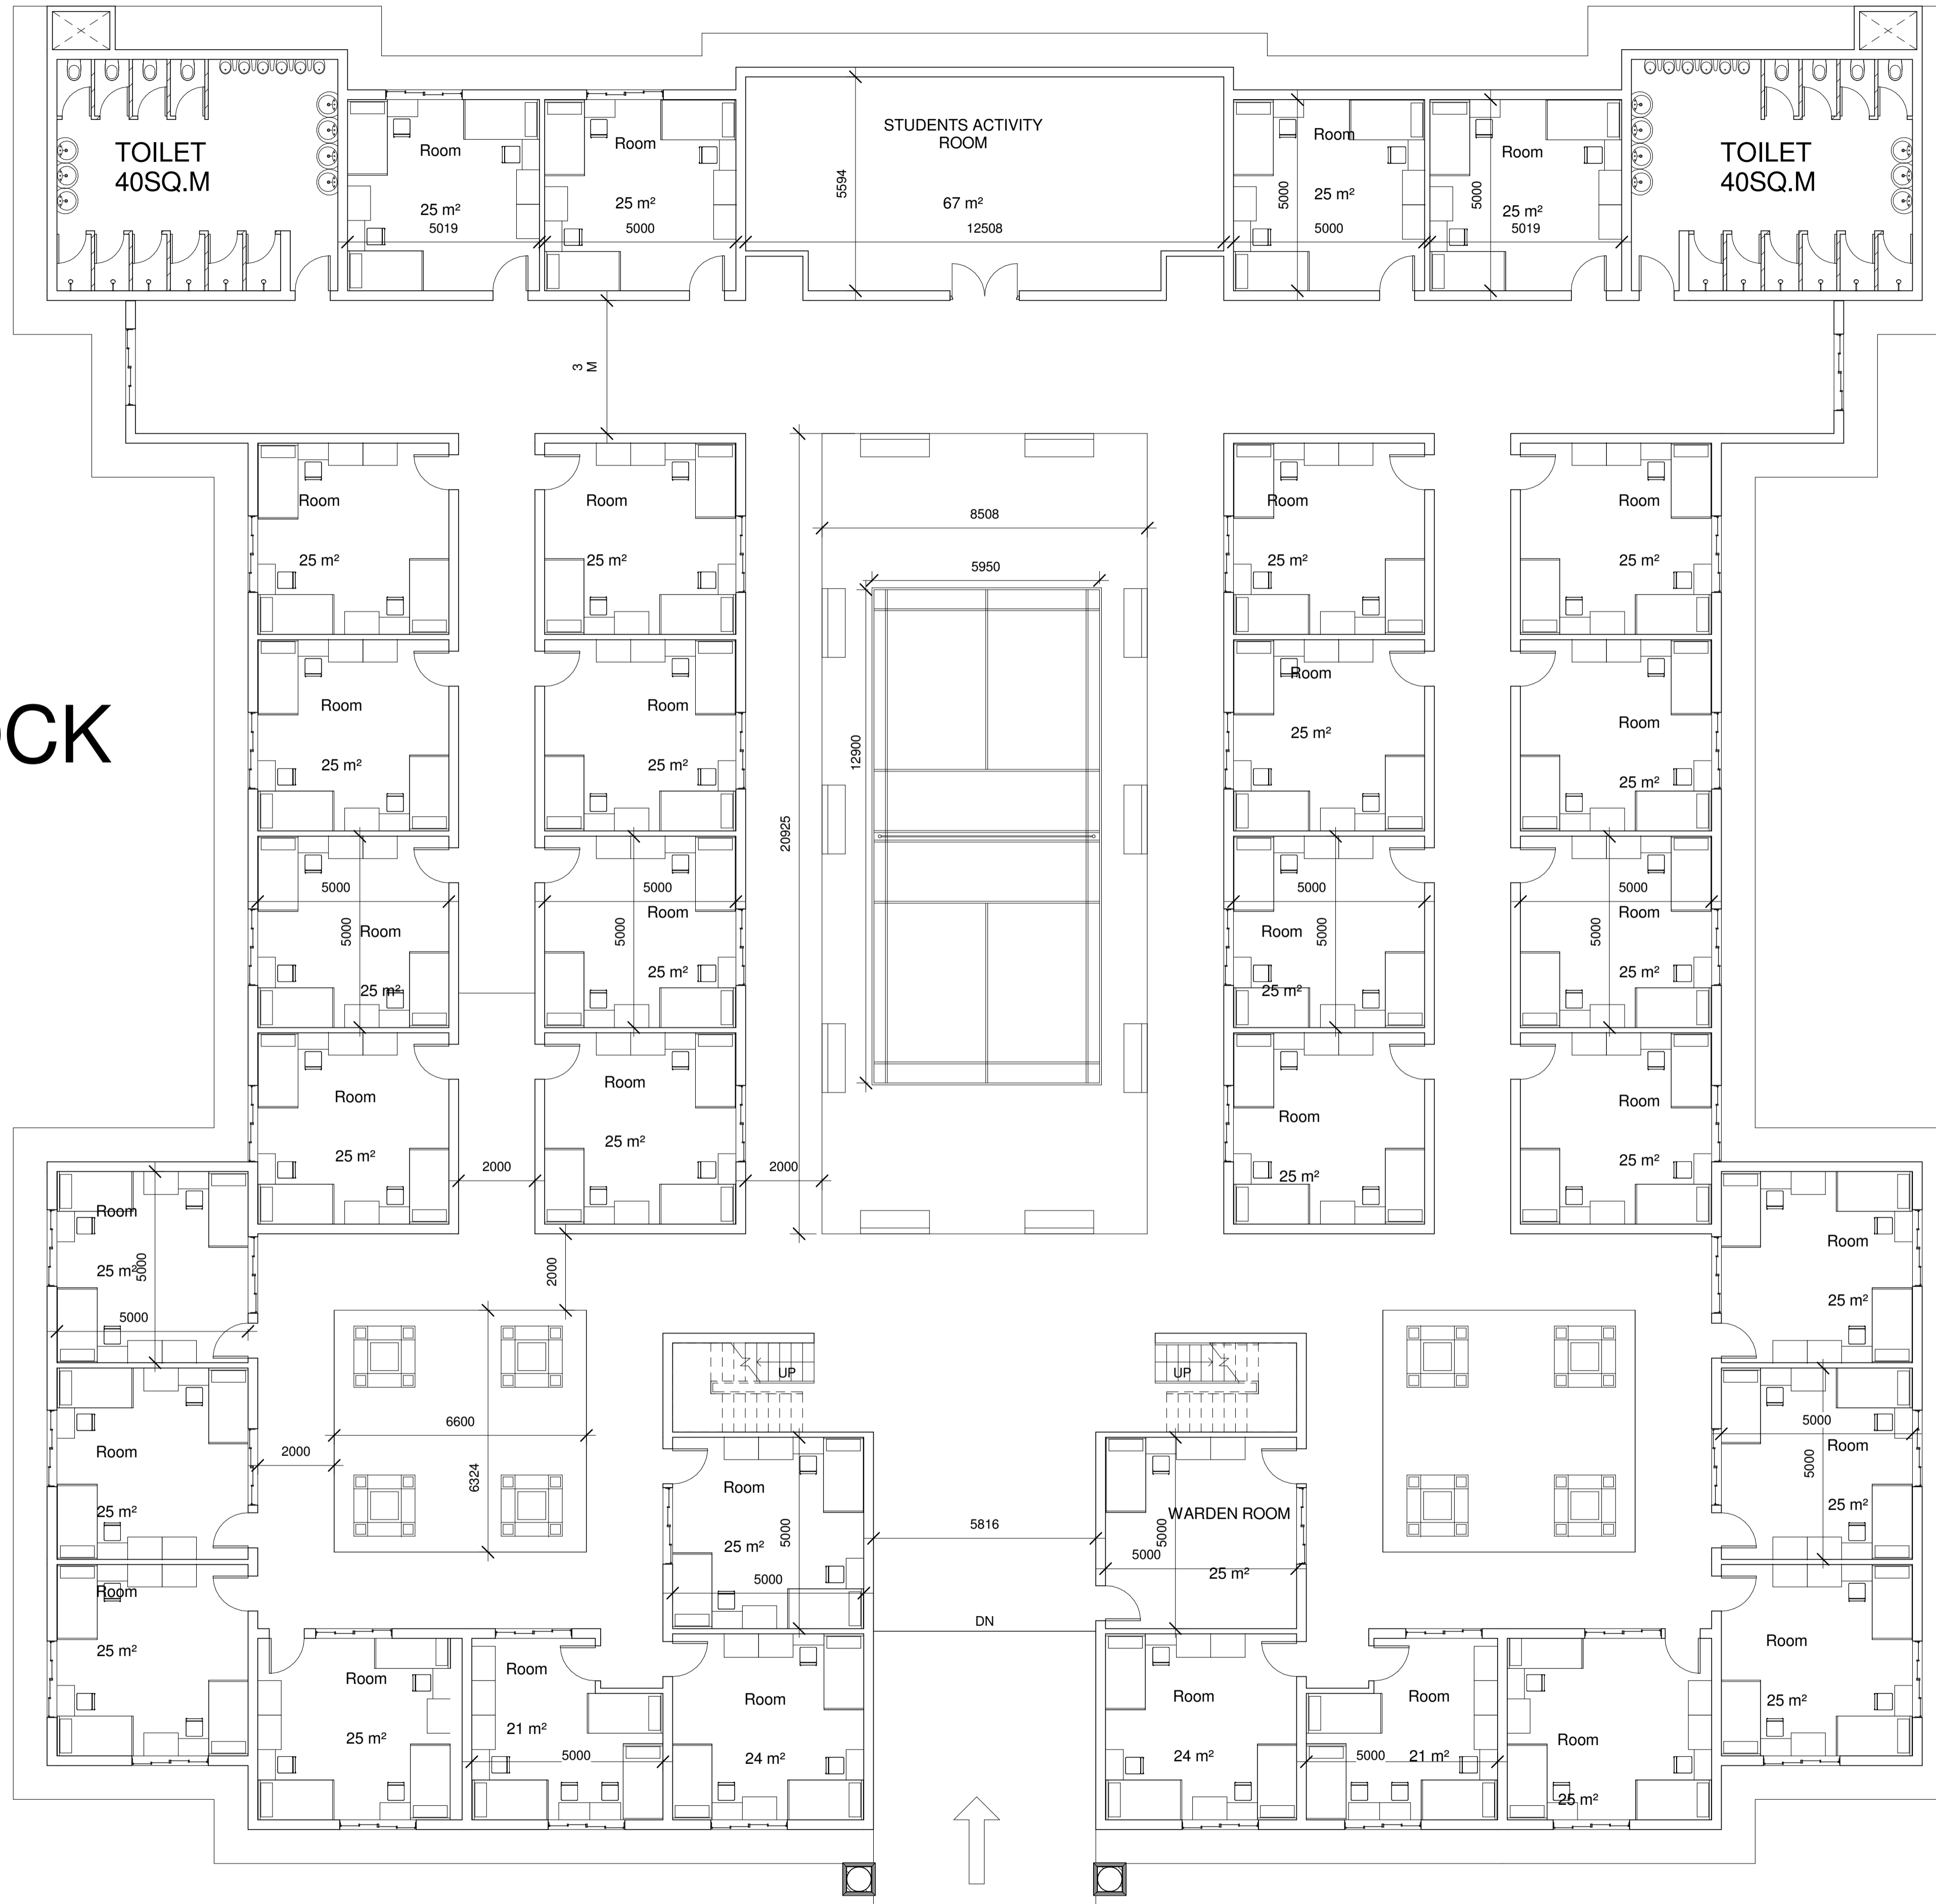

GAURAV GOEL B.ARCH
9TH SEM

GCE CAMPUS DESIGN